


# CANDLEWOOD LAKE UNIT 4

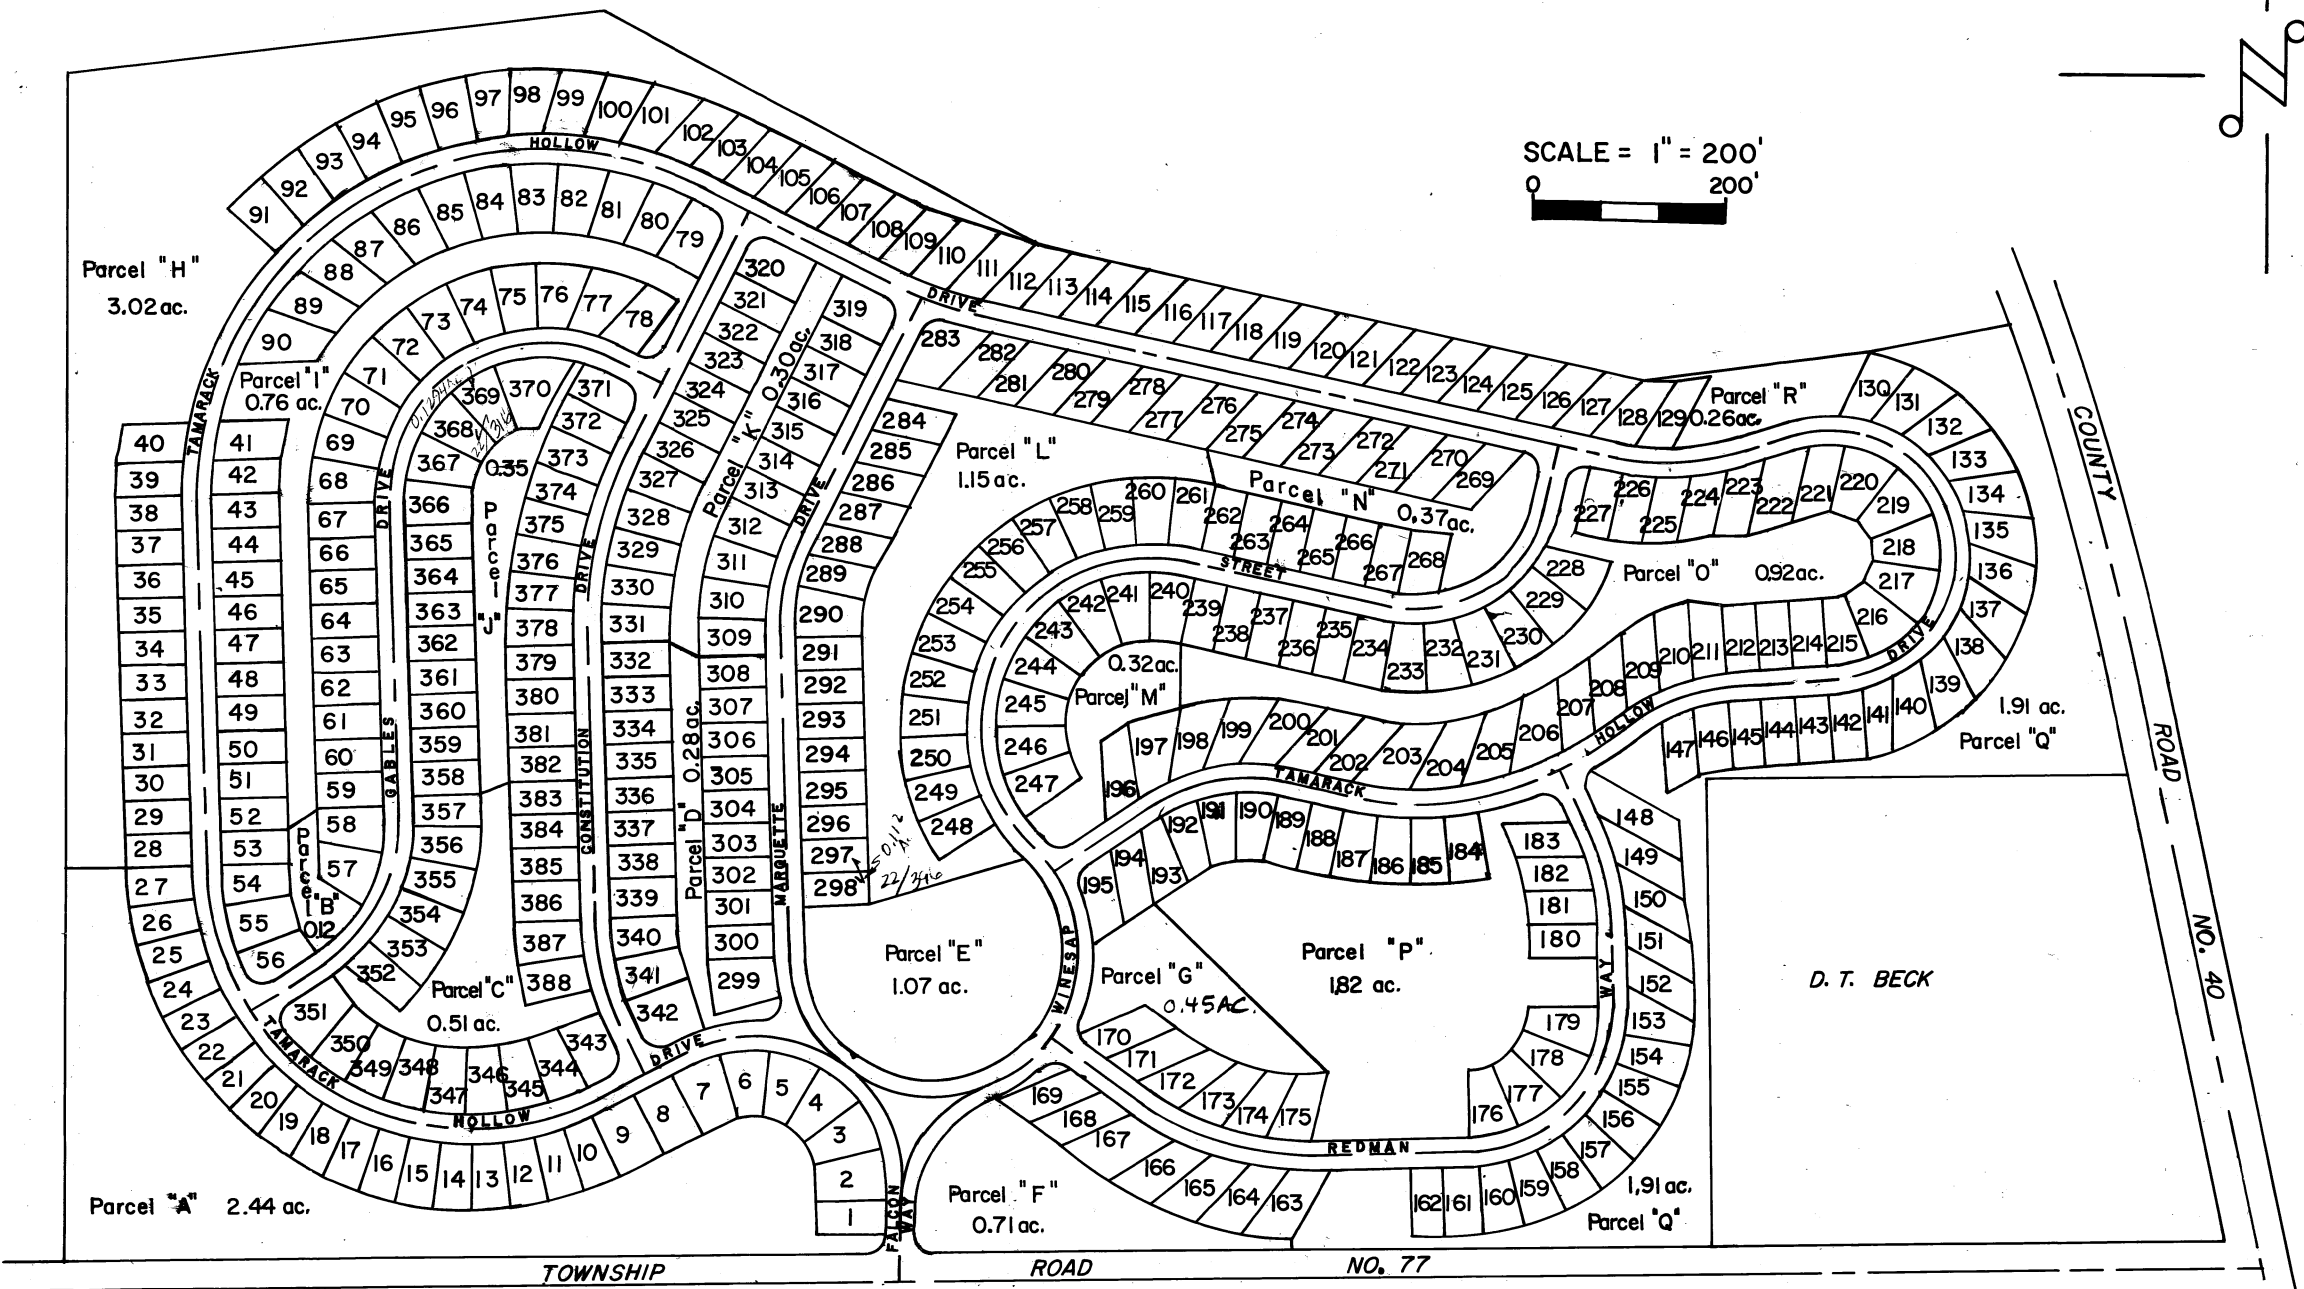

PARCEL "A"	2.44 Ac.
"B"	0.12 Ac.
"C"	0.51 Ac.
"D"	0.28 Ac.
"E"	1.07 Ac.
"F"	0.71 Ac.
"G"	0.45 Ac.
"H"	3.02 Ac.
"I"	0.76 Ac.
"J"	0.35 Ac.
"K"	0.30 Ac.
"L"	1.15 Ac.
"M"	0.32 Ac.
"N"	0.37 Ac.
"O"	0.92 Ac.
"P"	1.82 Ac.
"Q"	1.91 Ac.
"R"	0.26 Ac.

LOTS 1 - 43	See pg. 4-A	LOTS 216 - 258	See pg. 4-F
LOTS 44 - 86	See pg. 4-B	LOTS 259 - 301	See pg. 4-G
LOTS 87 - 129	See pg. 4-C	LOTS 302 - 344	See pg. 4-H
LOTS 130 - 172	See pg. 4-D	LOTS 345 - 388	See pg. 4-I
LOTS 173 - 215	See pg. 4-E		

Drawn by: Mike Edwards  
Checked by: Joe Owen