



# CANDLEWOOD LAKE UNIT 7

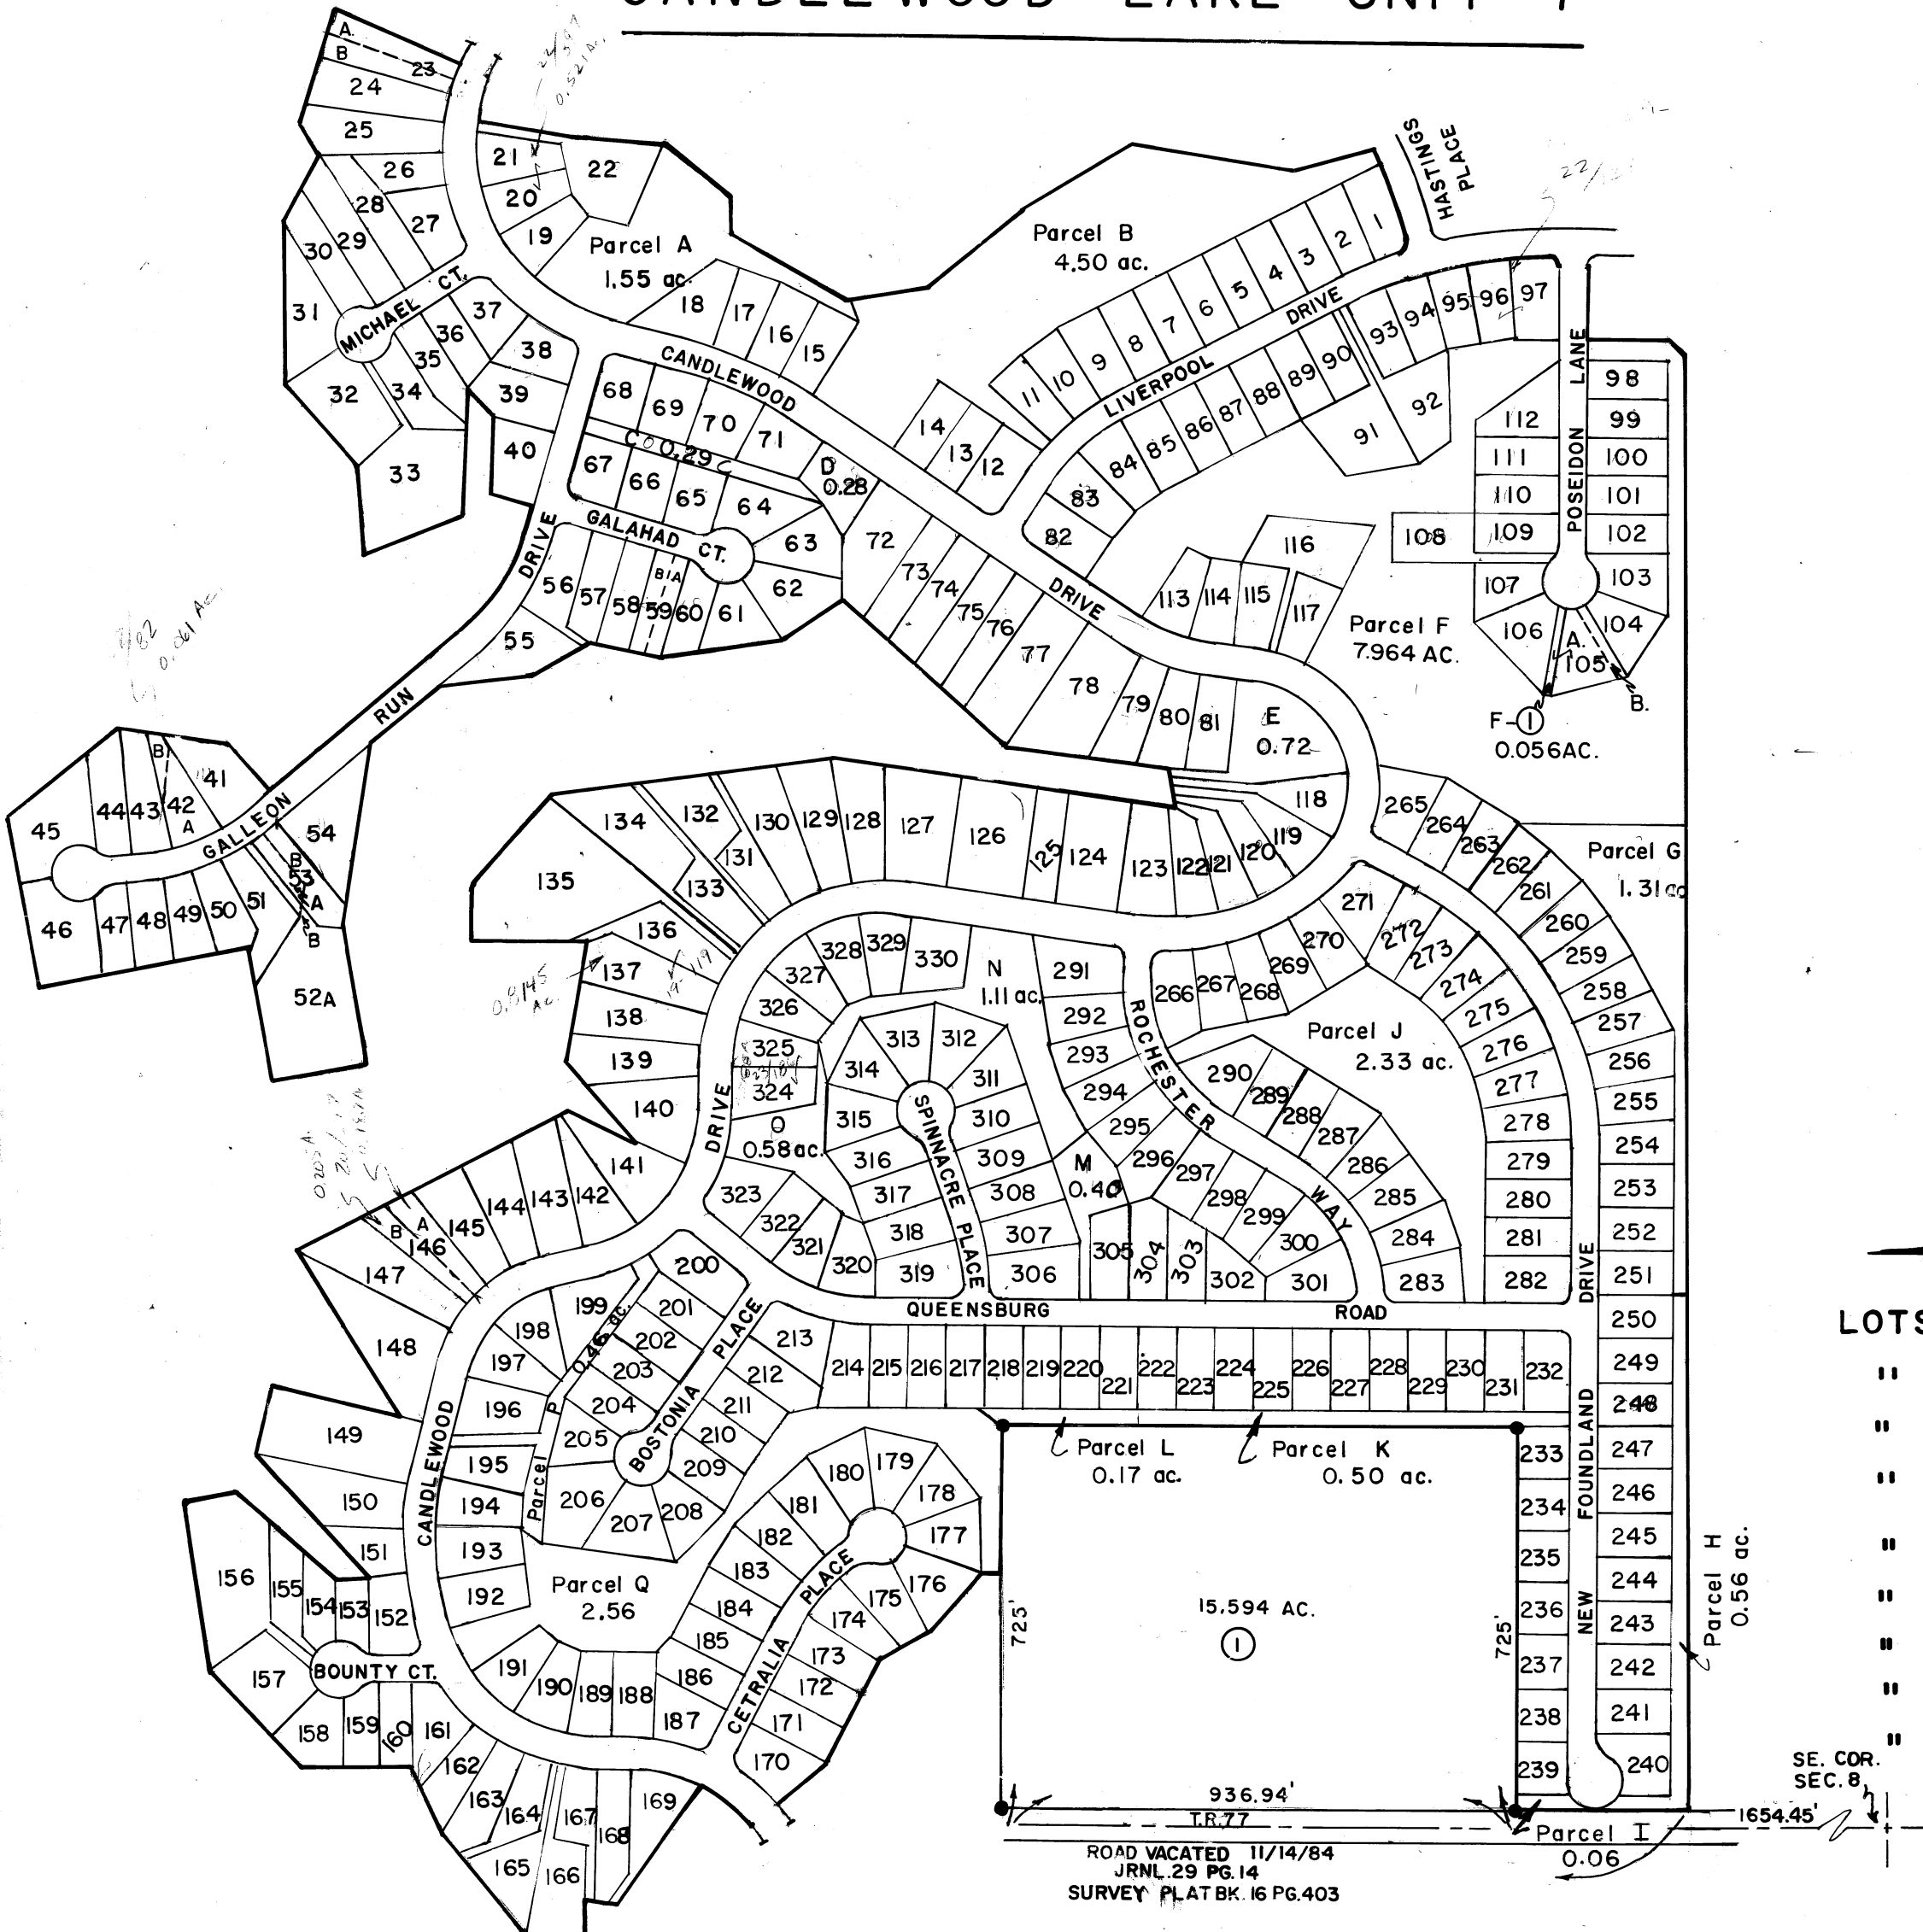

PARCEL	ORIG. TRACT	ACREAGE
"A"	1.550Ac.	
"B"	4.500Ac.	
"C"	0.290Ac.	
"D"	0.280Ac.	
"E"	0.720Ac.	
"F"	8.02 Ac. - ORIGINAL	
"G"	1.310 Ac.	
"H"	0.560Ac.	
"I"	0.060Ac.	
"J"	2.330Ac.	
"K"	0.500Ac.	
"L"	0.170Ac.	
"M"	0.400Ac.	
"N"	1.110Ac.	
"O"	0.580Ac.	
"P"	0.460Ac.	
"Q"	2.560Ac.	
Ⓢ	15.594 AC.	

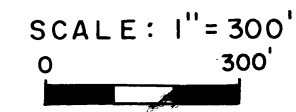

**NOTE**

LOTS 1-40	see pg. 7-A
" 41-80	" 7-B
" 81-120	" 7-C
" 121-160	" 7-D
" 161-200	" 7-E
" 201-240	" 7-F
" 241-280	" 7-G
" 281-320	" 7-H
" 321-330	" 7-I

ROAD VACATED 11/14/84  
 JRNL. 29 PG. 14  
 SURVEY PLAT BK. 16 PG. 403

STARTED BY Mike Fisher  
 FINISHED BY Mike M. 9-12-92  
Mark M  
 CKHD