



# CANDLEWOOD LAKE UNIT 8

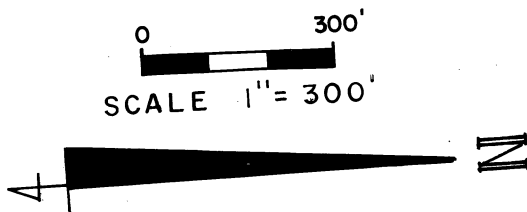

PARCEL	Area
"A"	2.750Ac.
"B"	1.620Ac.
"C"	0.190Ac.
"D"	1.510Ac.
"E"	0.850Ac.
"F"	0.770Ac.
"G"	0.480Ac.
"H"	0.260Ac.
"I"	3.450Ac.
"J"	1.350Ac.
"K"	0.190Ac.
"L"	0.410Ac.
"M"	1.830Ac.
"N"	1.470Ac.
"O"	10.390Ac.
"P"	0.440Ac.
"Q"	3.440Ac.
"R"	0.750Ac.
"S"	4.210Ac.
"T"	1.000Ac.

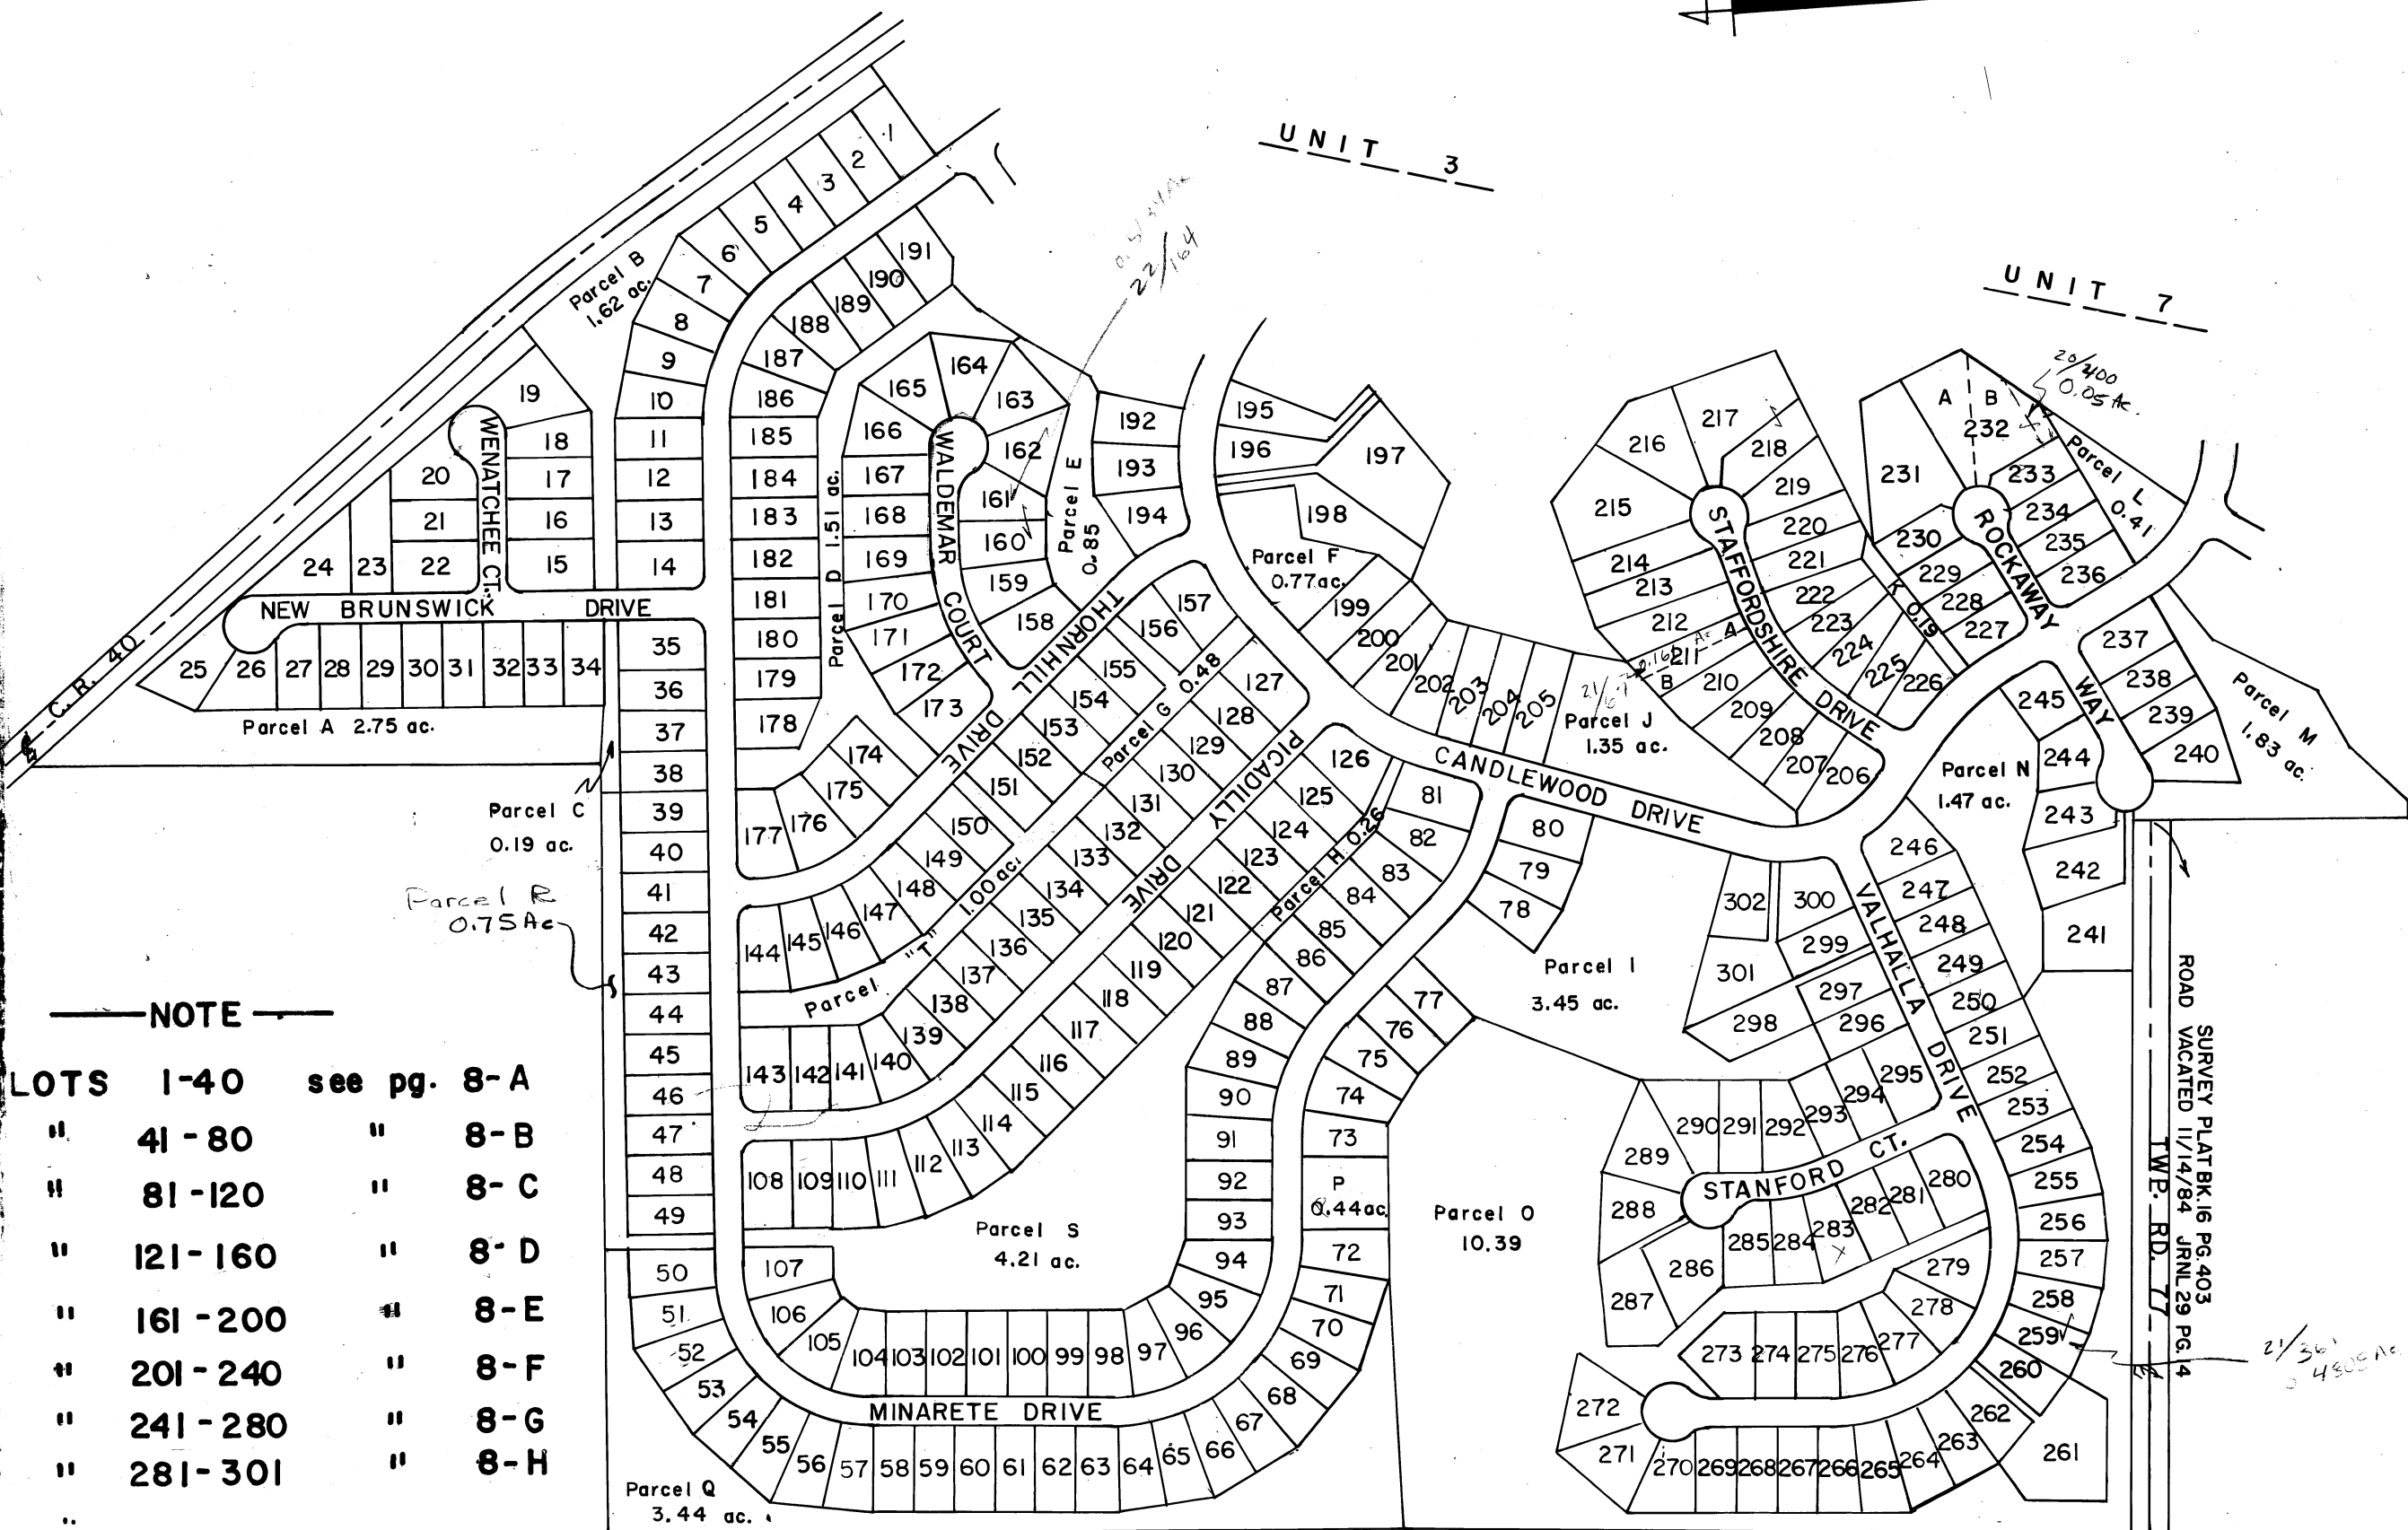

**NOTE**

LOTS 1-40	see pg. 8-A
" 41-80	" 8-B
" 81-120	" 8-C
" 121-160	" 8-D
" 161-200	" 8-E
" 201-240	" 8-F
" 241-280	" 8-G
" 281-301	" 8-H

FINISHED BY *Mike M. Cain* 9-12-72  
 CHKD BY *Mark M.*

SURVEY PLAT BK 16 PG 403  
 ROAD VACATED 11/14/84 JPL 29 PG 4  
 IWP RD 77