


# BLOOMFIELD

SOUTH BLOOMFIELD TWP.

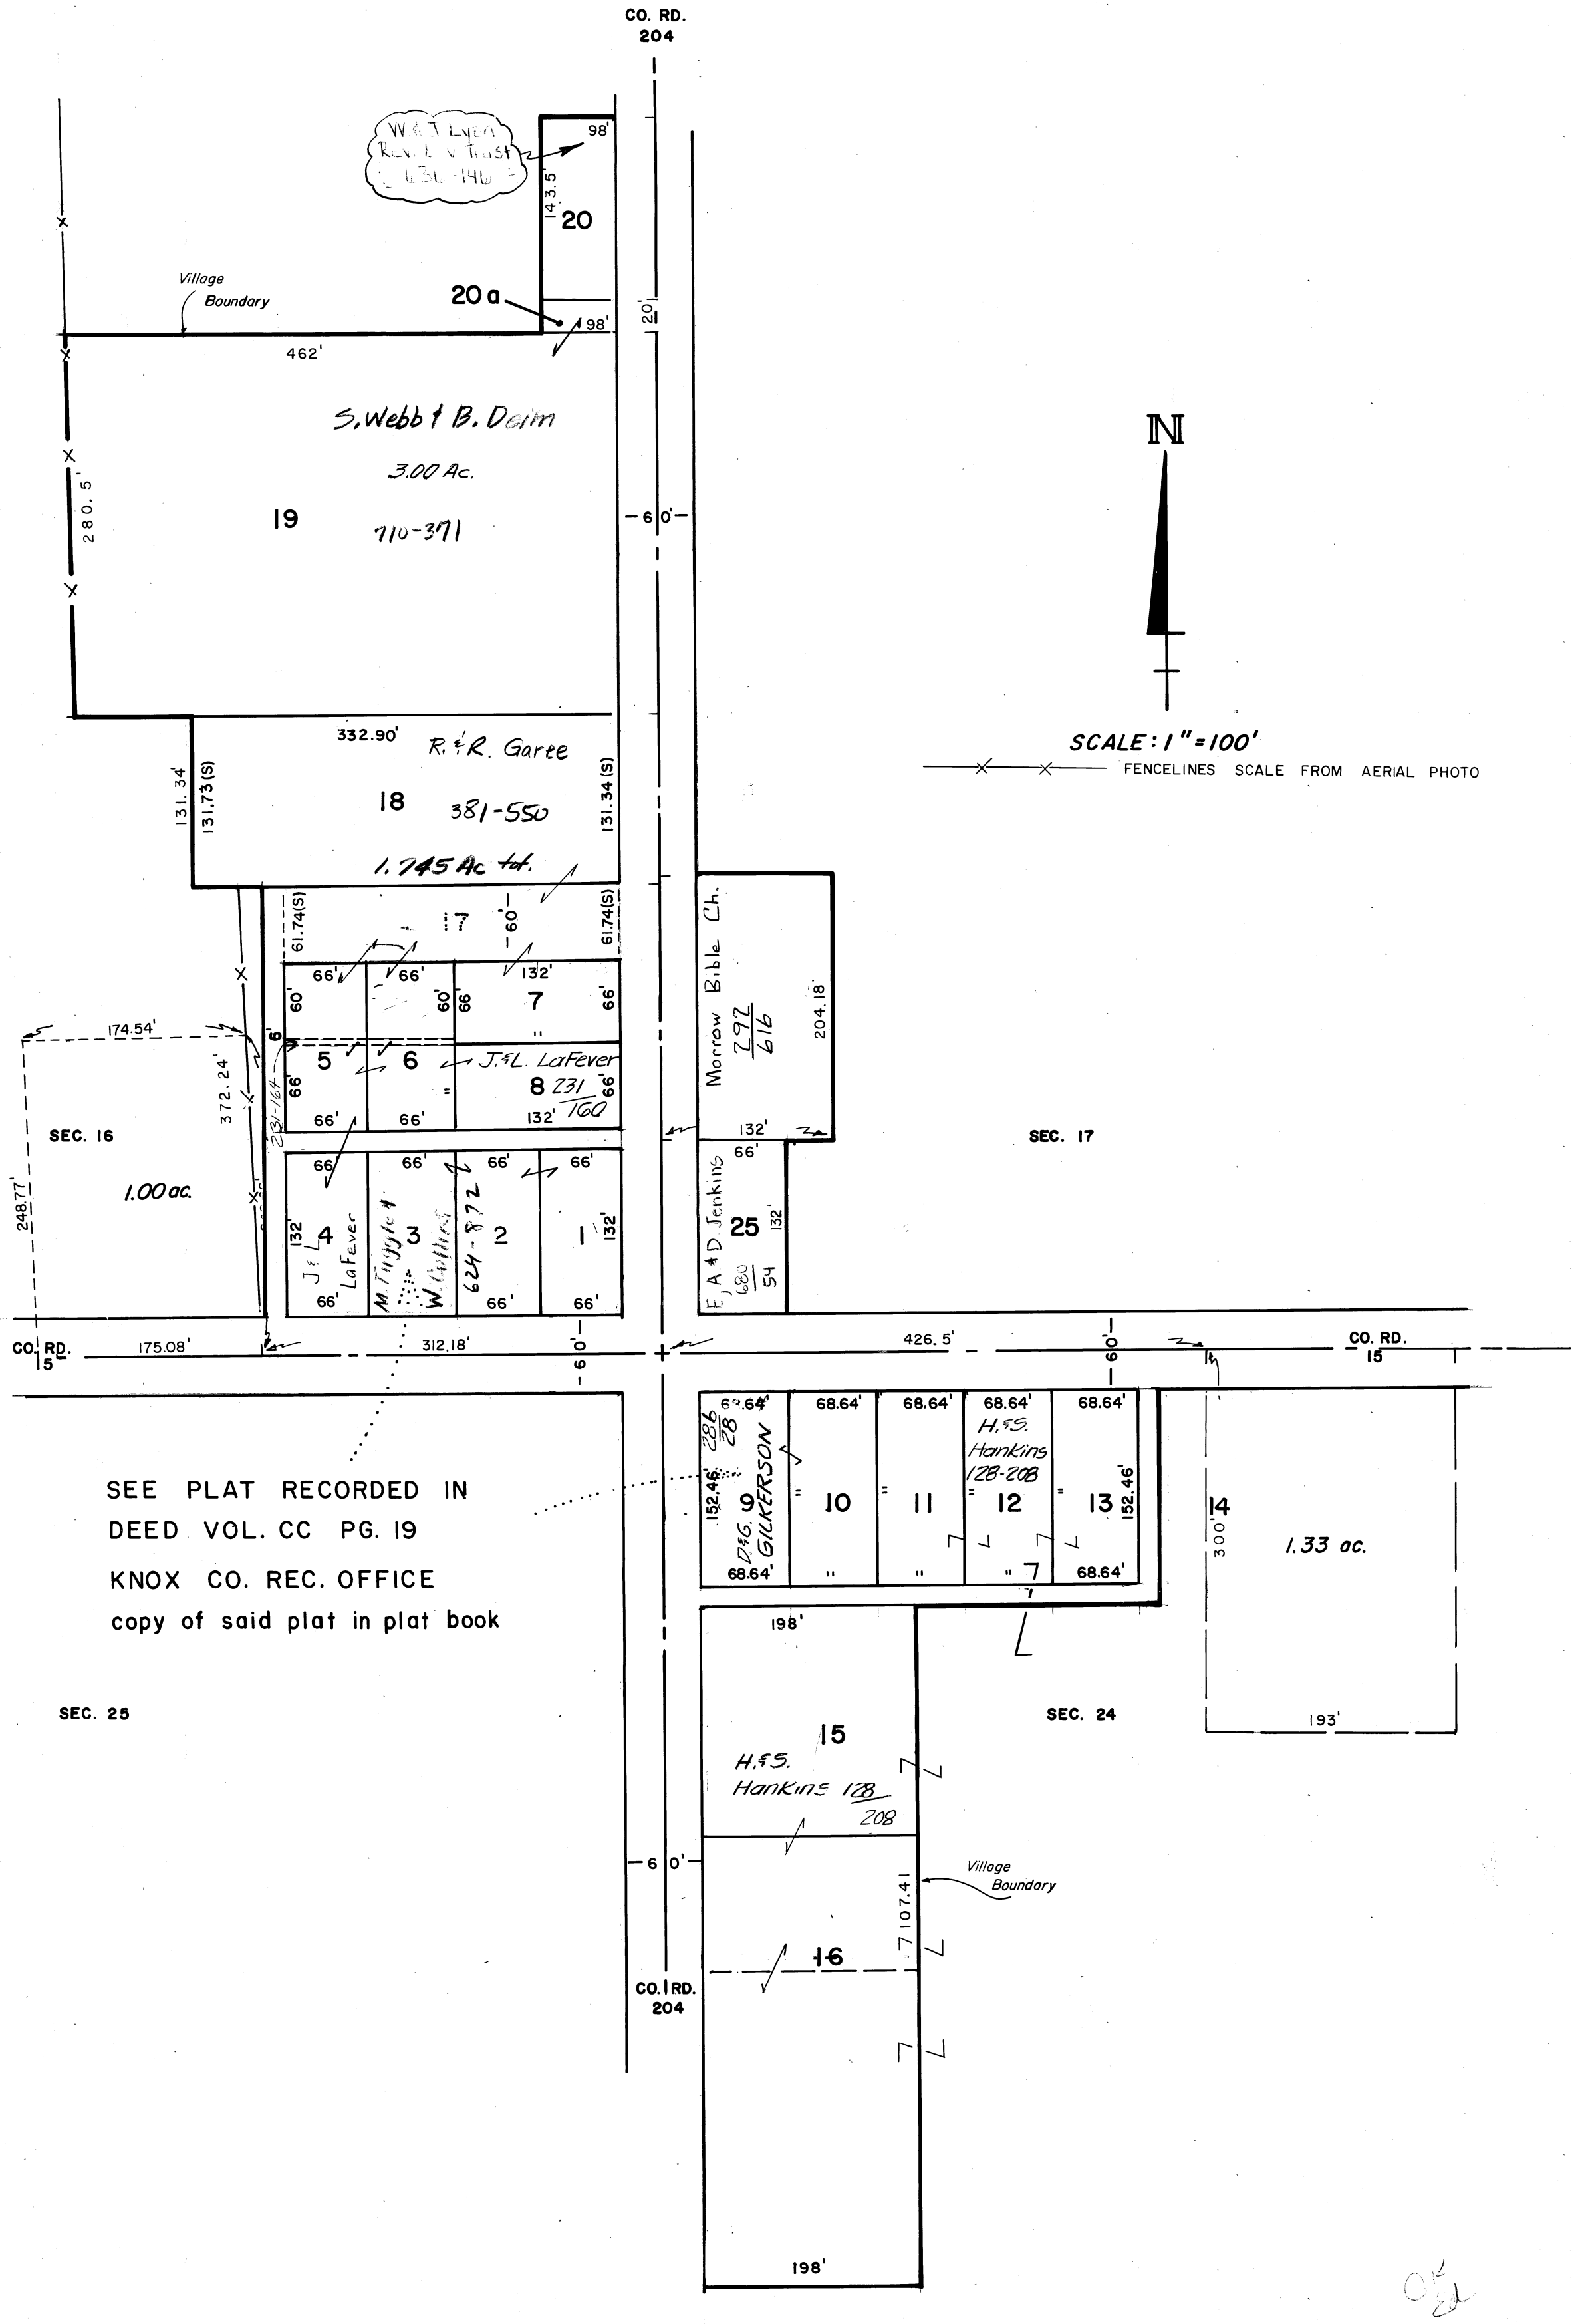

SEE PLAT RECORDED IN  
DEED VOL. CC PG. 19  
KNOX CO. REC. OFFICE  
copy of said plat in plat book

Prepared by  
**Morrow County Engineer's Office**  
L. Randy Bush — County Engineer

**LEGAL DISCLAIMER:**  
Public information data is furnished by this office with no expressed or implied warranties, concerning the accuracy of this data. This office assumes no liability whatsoever associated with the use or misuse of such data. The property ownership maps are an interpretation of the public records on file in the Morrow County Recorder's Office. The Morrow County Engineer shall be saved harmless from any and all claims arising from the use of the same.

**VILLAGE OF BLOOMFIELD**  
**SOUTH BLOOMFIELD TWP.**

PLATS OF LOTS 1-13 IS RECORDED IN VOL.2 PG.618.  
**NOTES FOR REF. TO PLAT OF BLOOMFIELD**  
The plat for Bloomfield could not be found.  
Measurements taken from deeds.  
Several discrepancies with deeds.

**BLOOMFIELD**

Mike McLain  
12-14-71, 4-7-76  
Dwg. by: J. Weaver 3-4-71  
Chk by: Mike McLain