


CLIMAX

CANAAN TWP.

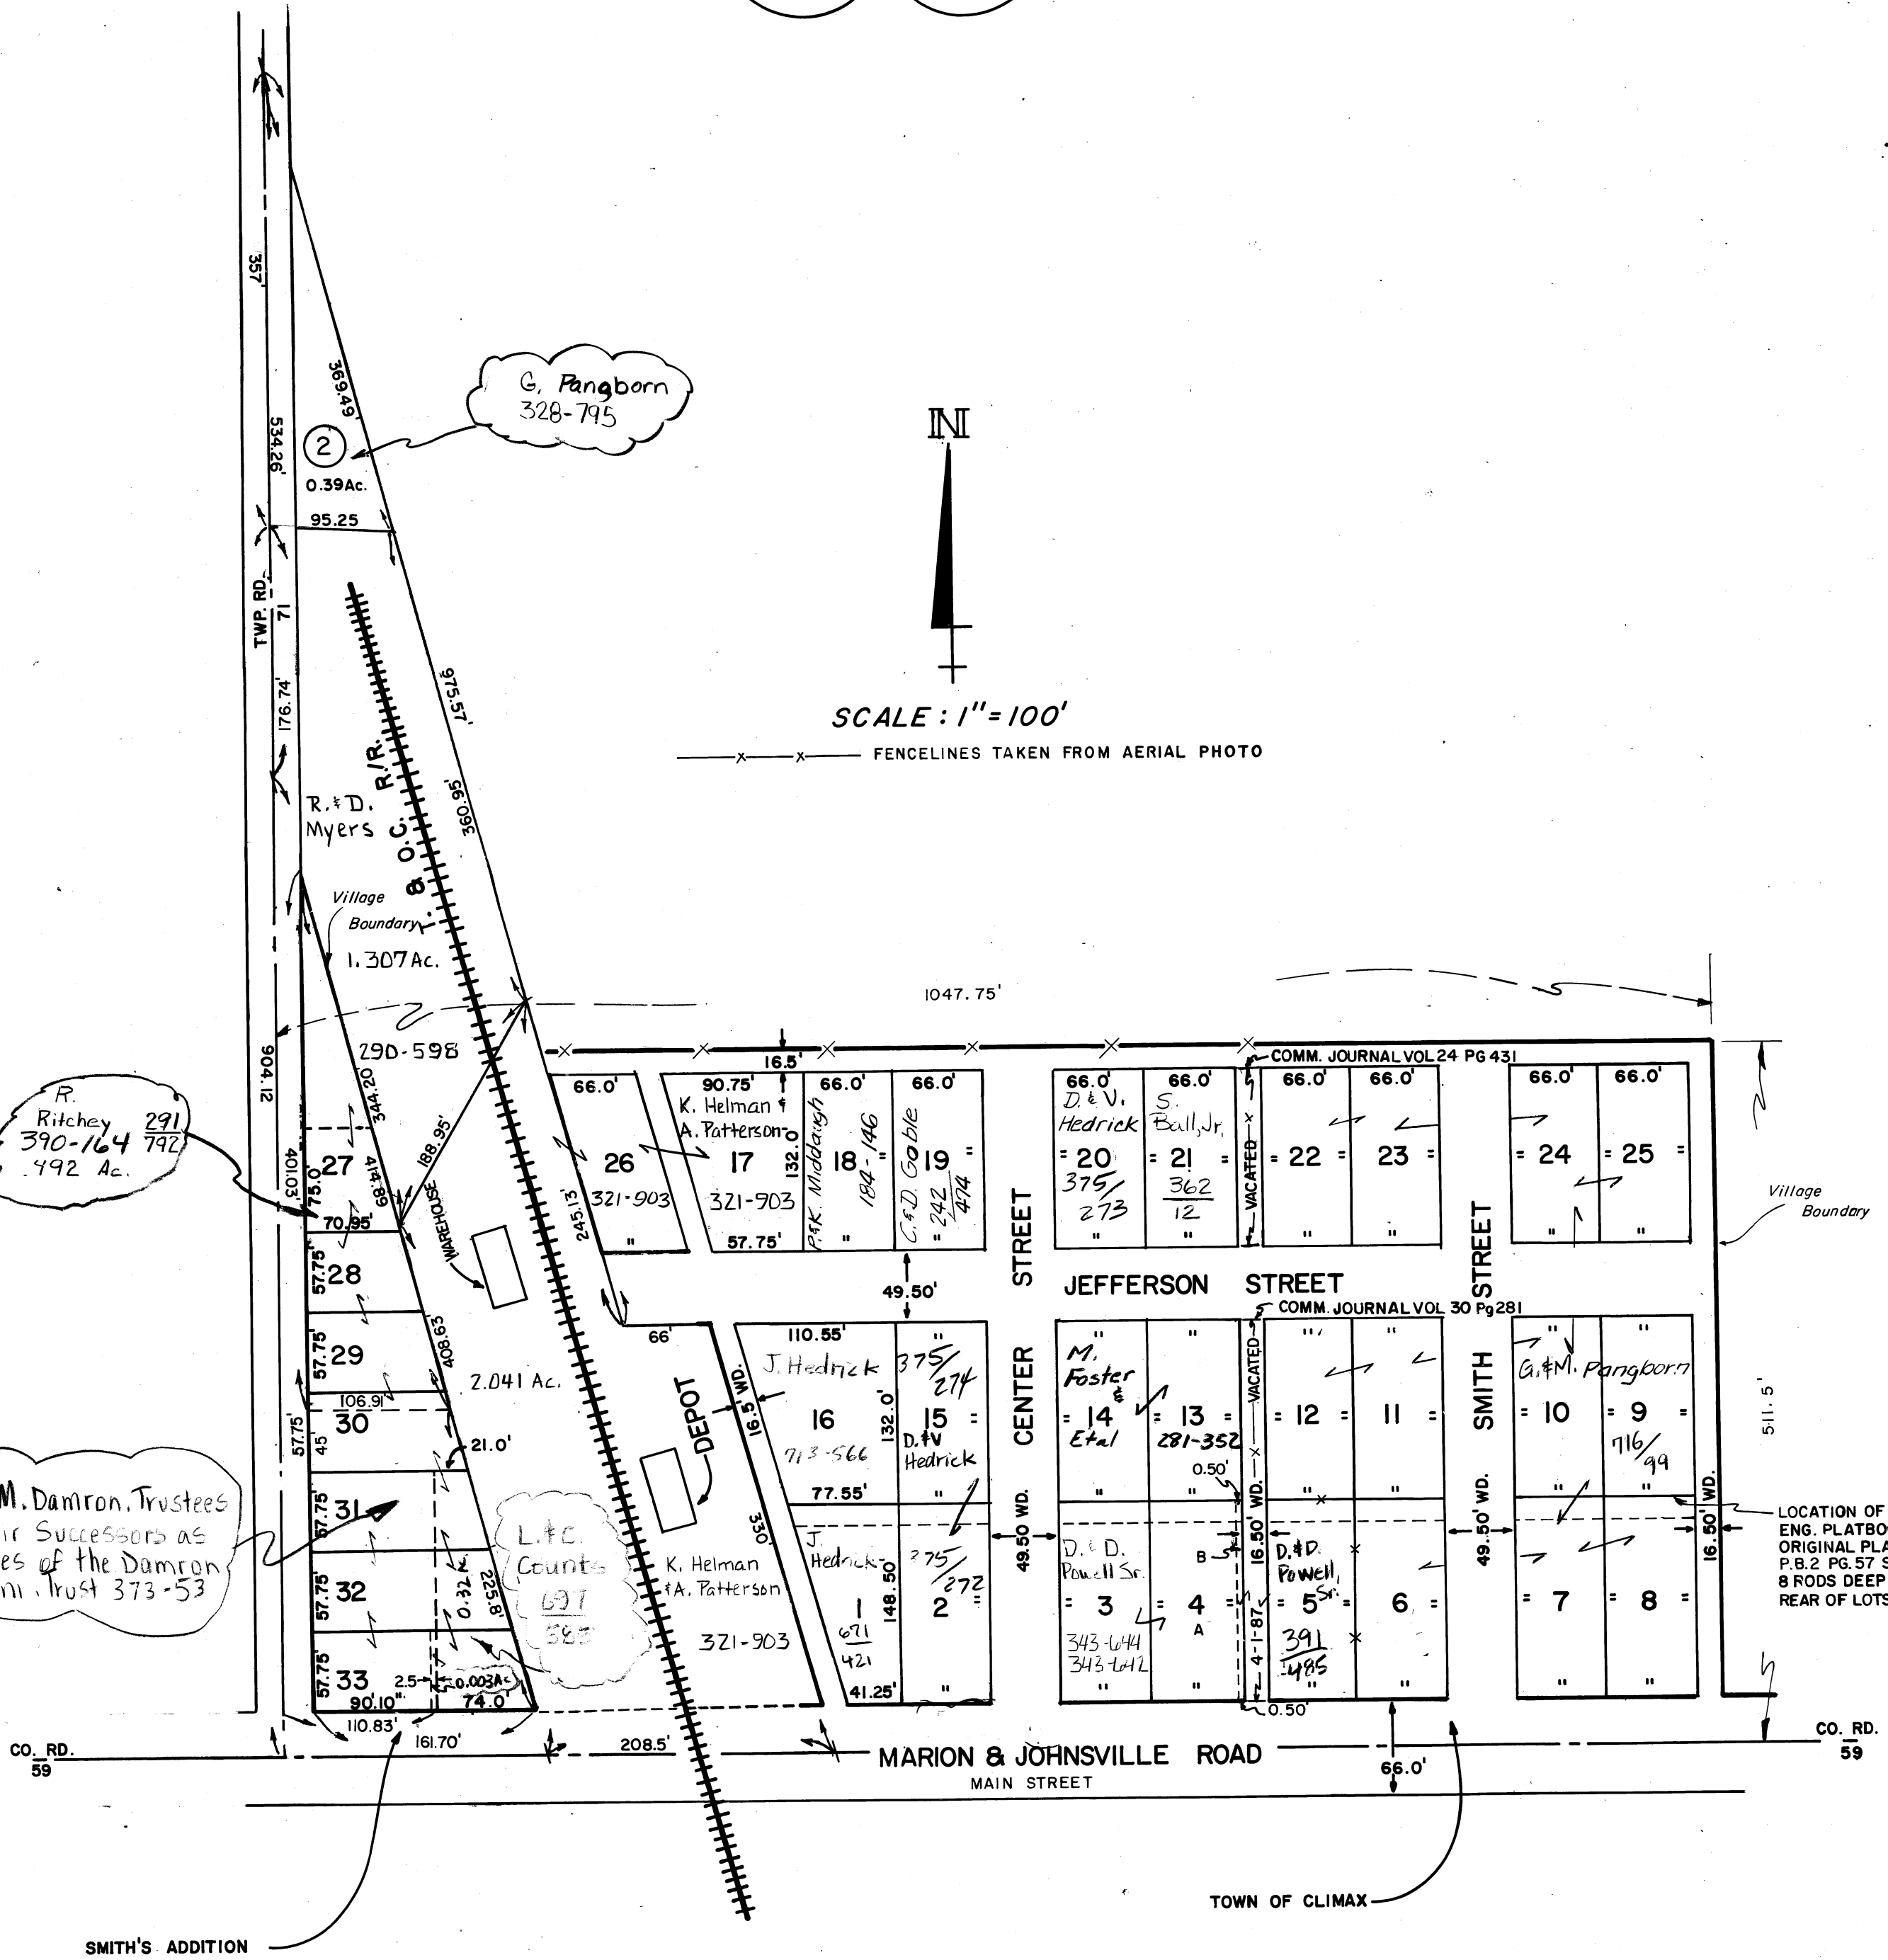

VILLAGE OF CLIMAX CANAAN TOWNSHIP

Prepared by
Morrow County Engineer's Office
L. Randy Bush — County Engineer

LEGAL DISCLAIMER:

Public information data is furnished by this office with no expressed or implied warranties, concerning the accuracy of this data. This office assumes no liability whatsoever associated with the use or misuse of such data. The property ownership maps are an interpretation of the public records on file in the Morrow County Recorder's Office. The Morrow County Engineer shall be saved harmless from any and all claims arising from the use of the same.

NOTES FOR REF. TO PLAT OF CLIMAX

PLAT OF TOWN, SURVEYED BY J.A. WILSON AND E.J. CRANE, FEB. 22, 1881. SEE PLAT BOOK 2 - PAGE 57 IN RECORDER'S OFFICE.

PLAT OF SMITH'S ADDITION, SURVEYED BY E.J. CRANE, DEC. 18, 1885. SEE PLAT BOOK 3 - PAGE 13 IN RECORDER'S OFFICE.

SEVERAL DISCREPANCIES WITH DEEDS

CLIMAX

DW'G. BY: J. Weaver 3-10-71
CH'K. BY: Mike McLain 12-8-71