


MAP OF THE VILLAGE OF NORTH WOODBURY

PERRY TWP - MORROW CO. - OHIO
PREPARED BY: MORROW COUNTY ENGINEER'S OFFICE
L. RANDY BUSH - COUNTY ENGINEER

SCALE - 1" = 100'

FOR REFERENCE TO VILLAGE	LOTS
TRANS. RECORD I PG. 347	13-16 & 33-36 & 61-82
348	
349	

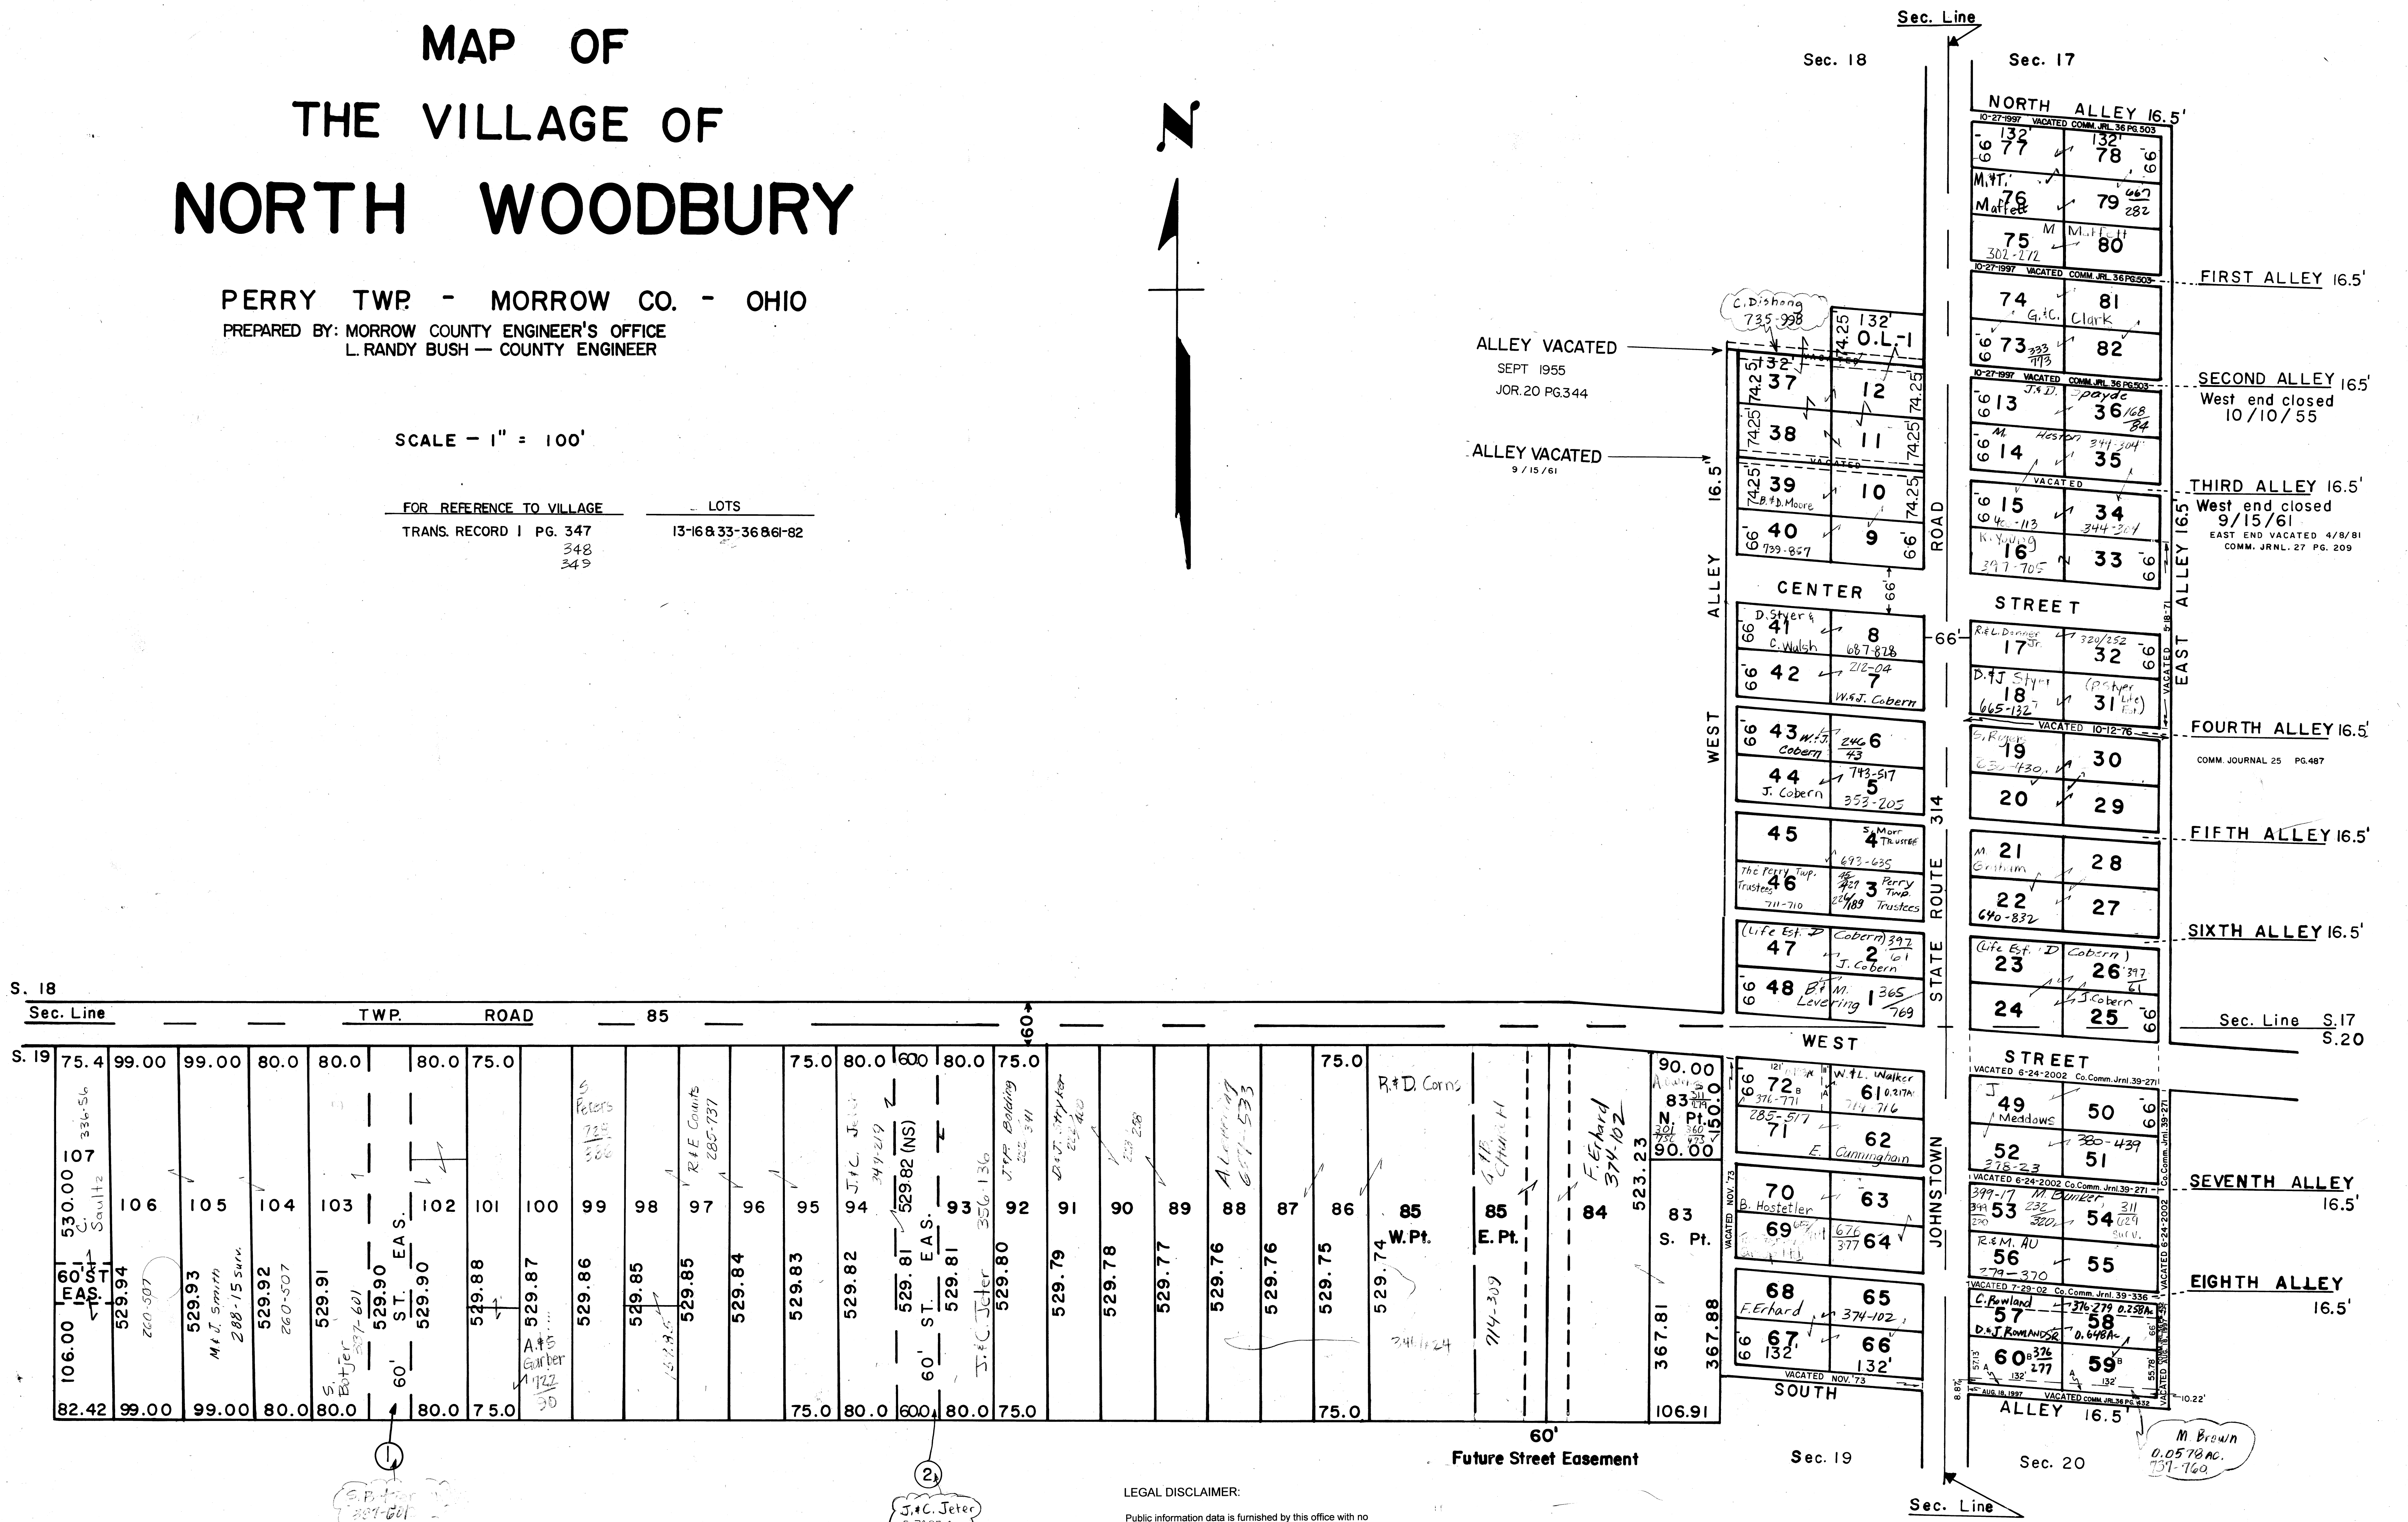

LEGAL DISCLAIMER:
Public information data is furnished by this office with no expressed or implied warranties, concerning the accuracy of this data. This office assumes no liability whatsoever associated with the use or misuse of such data. The property ownership maps are an interpretation of the public records on file in the Morrow County Recorder's Office. The Morrow County Engineer shall be saved harmless from any and all claims arising from the use of the same.

N. WOODBURY