


PAGETOWN
BENNINGTON TWP.



FARM
LOT 12

SCALE: 1" = 100'

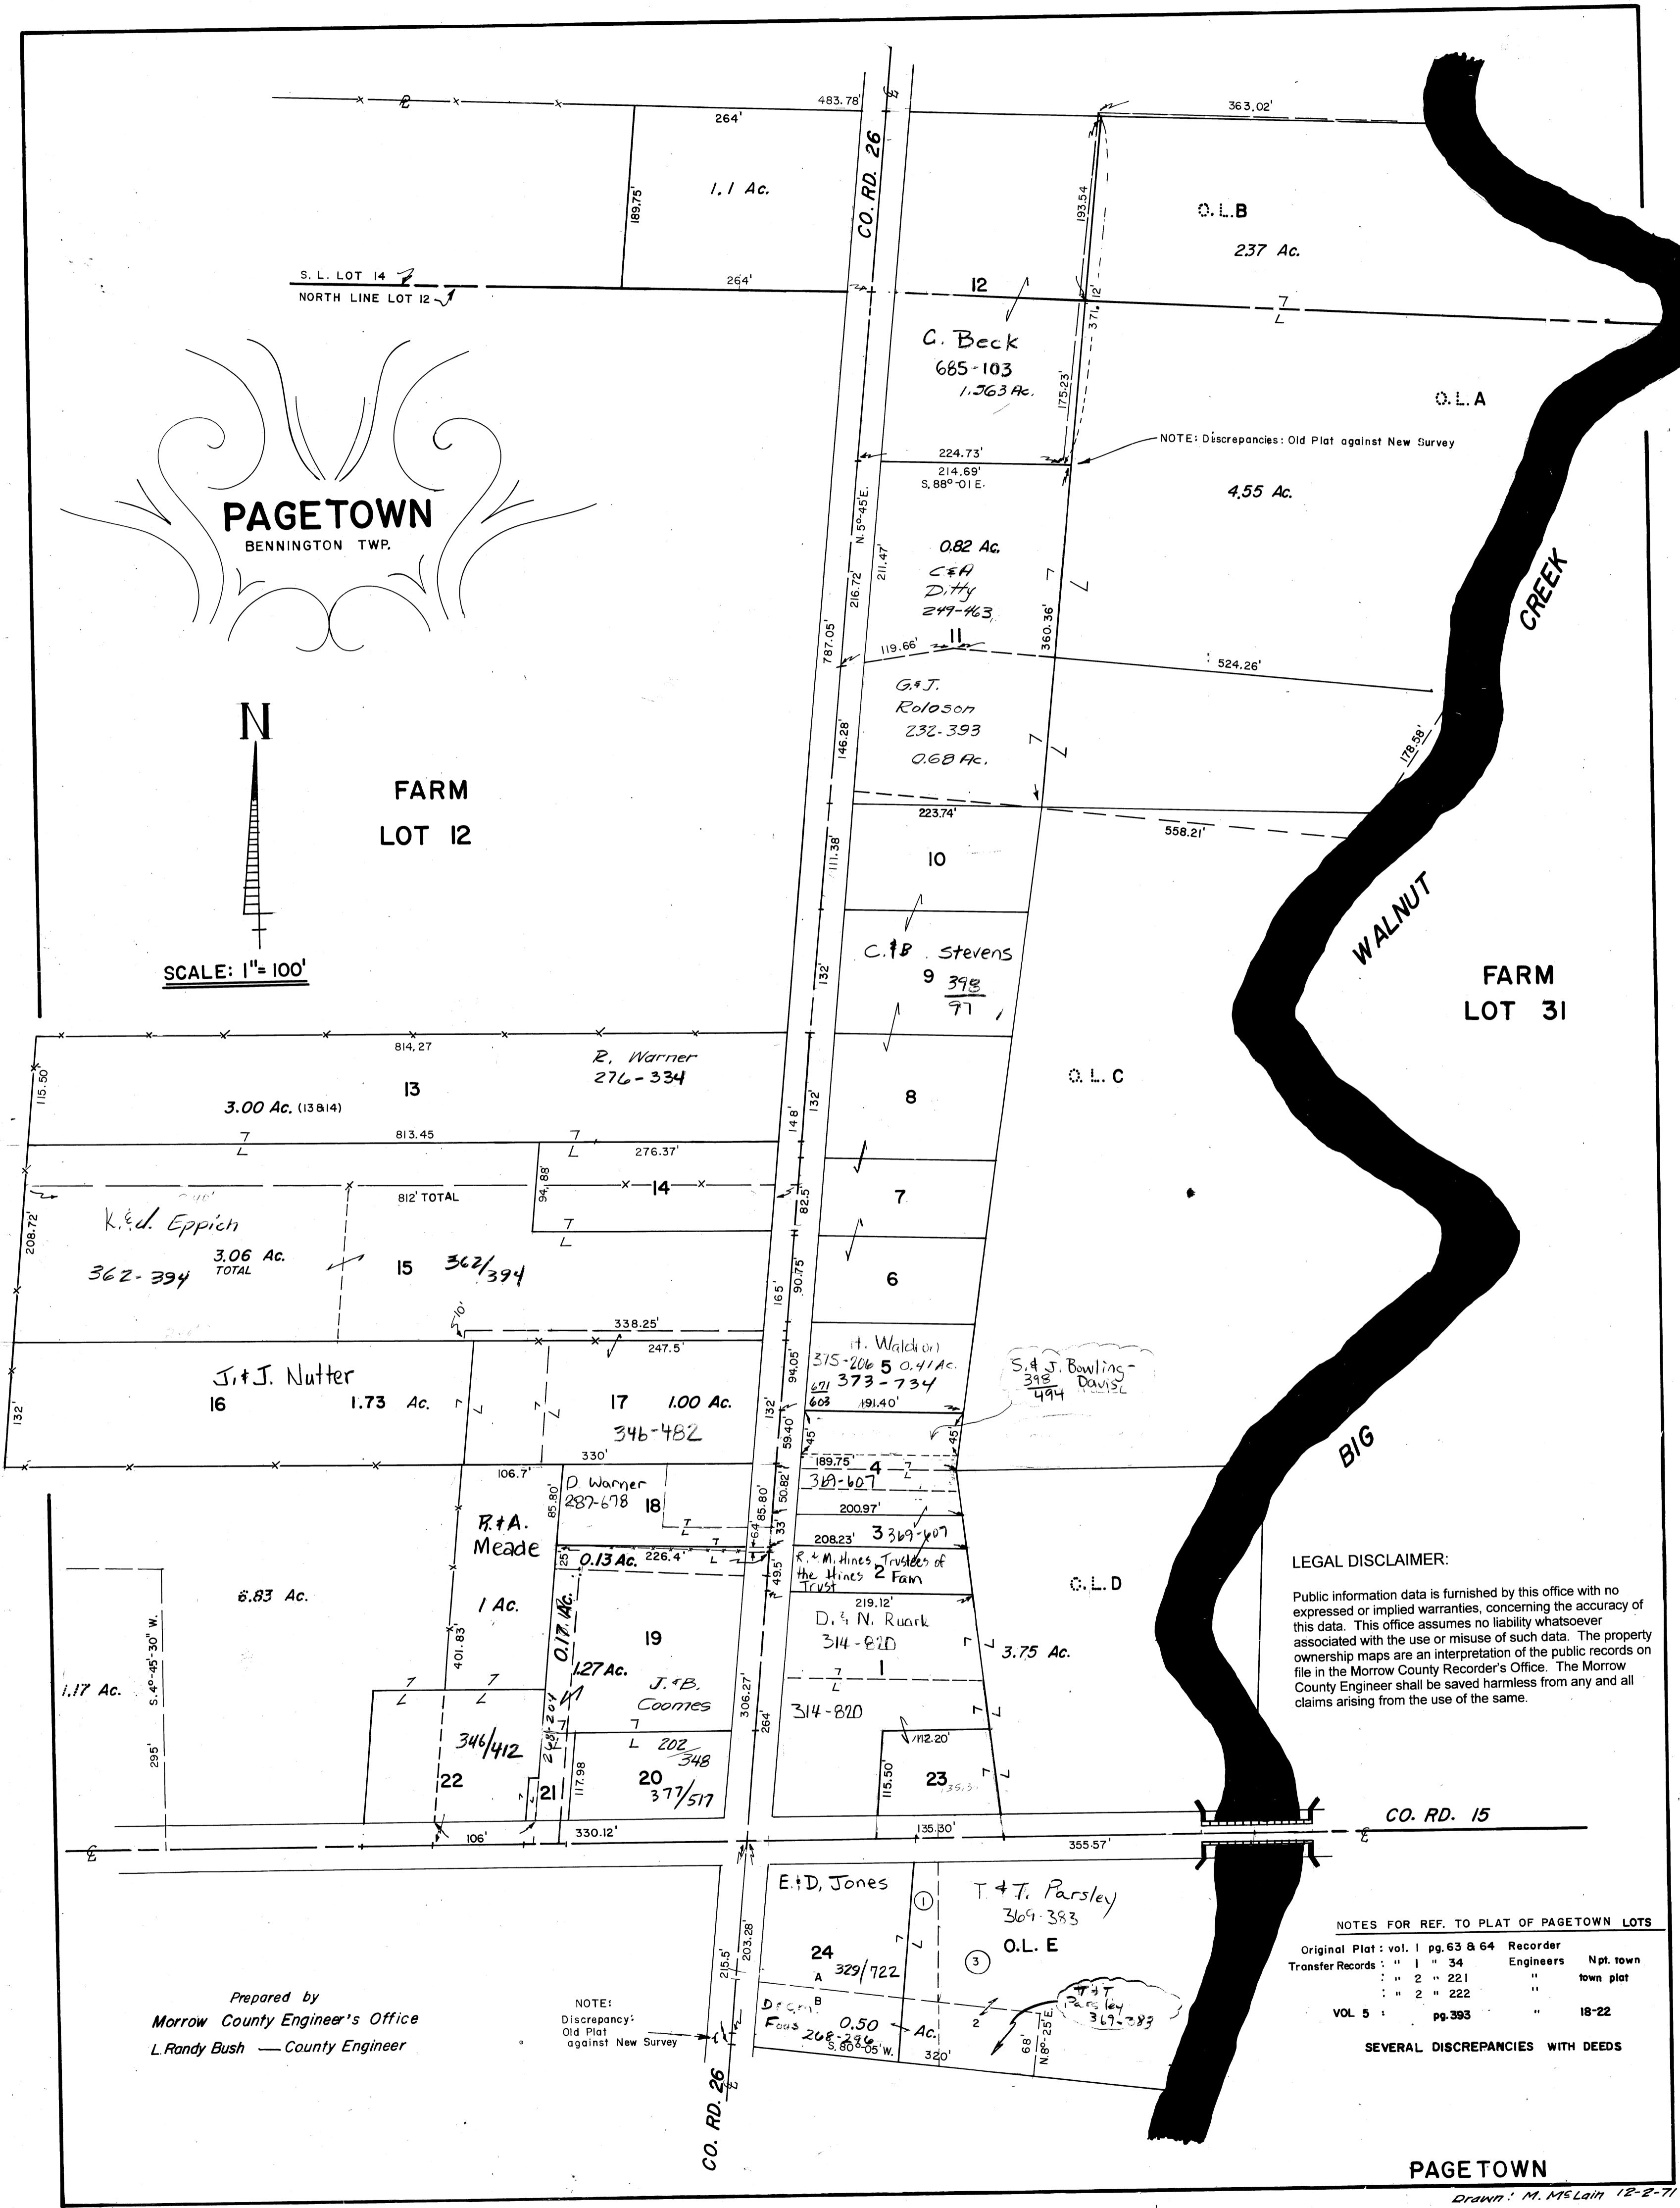

NOTE: Discrepancies: Old Plat against New Survey

LEGAL DISCLAIMER:

Public information data is furnished by this office with no expressed or implied warranties, concerning the accuracy of this data. This office assumes no liability whatsoever associated with the use or misuse of such data. The property ownership maps are an interpretation of the public records on file in the Morrow County Recorder's Office. The Morrow County Engineer shall be saved harmless from any and all claims arising from the use of the same.

NOTES FOR REF. TO PLAT OF PAGETOWN LOTS

Original Plat :	vol. 1	pg. 63 & 64	Recorder
Transfer Records :	" 1 "	" 34 "	Engineers
	" 2 "	" 221 "	"
	" 2 "	" 222 "	"
VOL 5 :	pg. 393	"	18-22

SEVERAL DISCREPANCIES WITH DEEDS

Prepared by
Morrow County Engineer's Office
L. Randy Bush — County Engineer

NOTE:
Discrepancy:
Old Plat
against New Survey

PAGETOWN

Drawn: M. M. Linn 12-2-71