


PULASKIVILLE

FRANKLIN TWP.

SEC. II

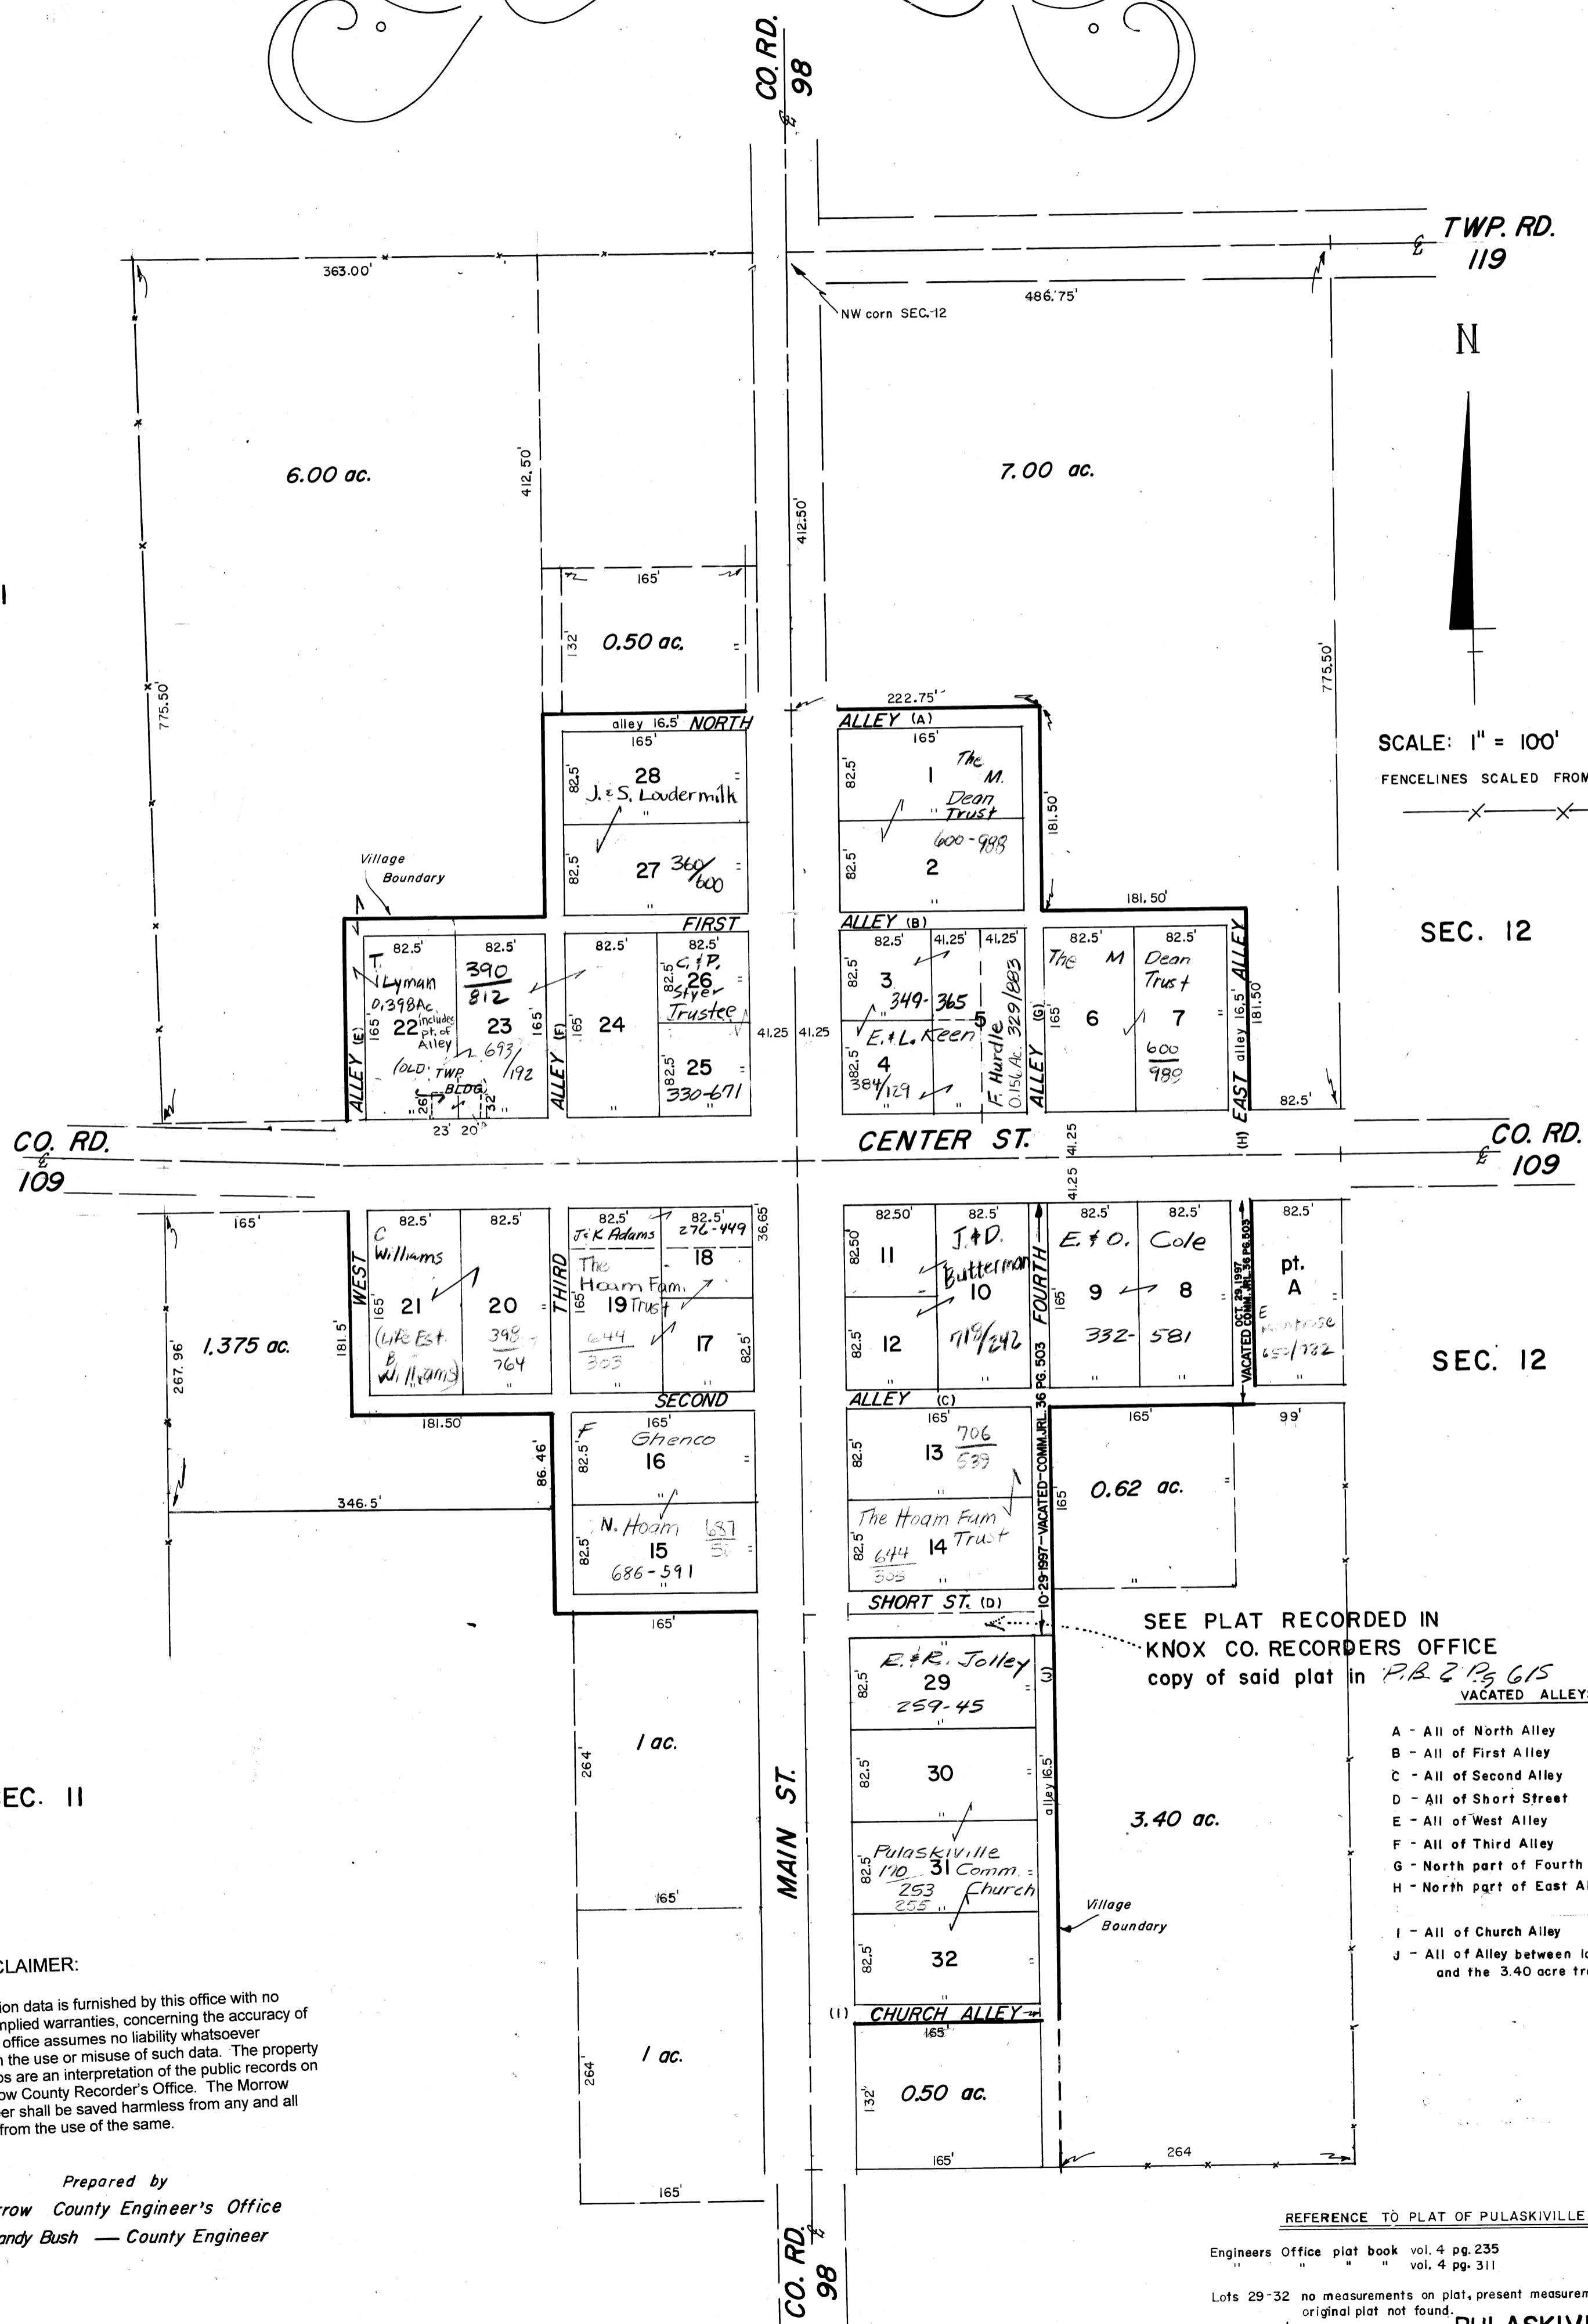

SCALE: 1" = 100'
FENCELINES SCALED FROM AERIAL PHOTO

- SEE PLAT RECORDED IN
KNOX CO. RECORDERS OFFICE
copy of said plat in P.B. 2 P. 615
VACATED ALLEYS
- A - All of North Alley
 - B - All of First Alley
 - C - All of Second Alley
 - D - All of Short Street
 - E - All of West Alley
 - F - All of Third Alley
 - G - North part of Fourth Alley
 - H - North part of East Alley
 - I - All of Church Alley
 - J - All of Alley between lots 29, 30, 31, 32, and the 3.40 acre tract

LEGAL DISCLAIMER:
Public information data is furnished by this office with no expressed or implied warranties, concerning the accuracy of this data. This office assumes no liability whatsoever associated with the use or misuse of such data. The property ownership maps are an interpretation of the public records on file in the Morrow County Recorder's Office. The Morrow County Engineer shall be saved harmless from any and all claims arising from the use of the same.

Prepared by
Morrow County Engineer's Office
L. Randy Bush — County Engineer

REFERENCE TO PLAT OF PULASKIVILLE

Engineers Office plat book	vol. 4 pg. 235	15-21
" " " "	vol. 4 pg. 311	INTERSECTION

Lots 29-32 no measurements on plat, present measurements assumed; original plat not found.

Alleys 16.5'

PULASKIVILLE

Drawn by: M. McLain 8-3-71
Checked by: M. McCloskey 3-7