


SOUTH WOODBURY

PERU TWP.

FOR REFERENCE TO VILLAGE LOTS
 TRANS. RECORD 1 PG. 338 TOWN PLAT
 " " 2 PG. 486 9,16,23-26,35-38,44-47
 ALL ALLEYS 16.5'
 POOR DISCRPTIONS IN SEVERAL AREAS

FARM LOT II

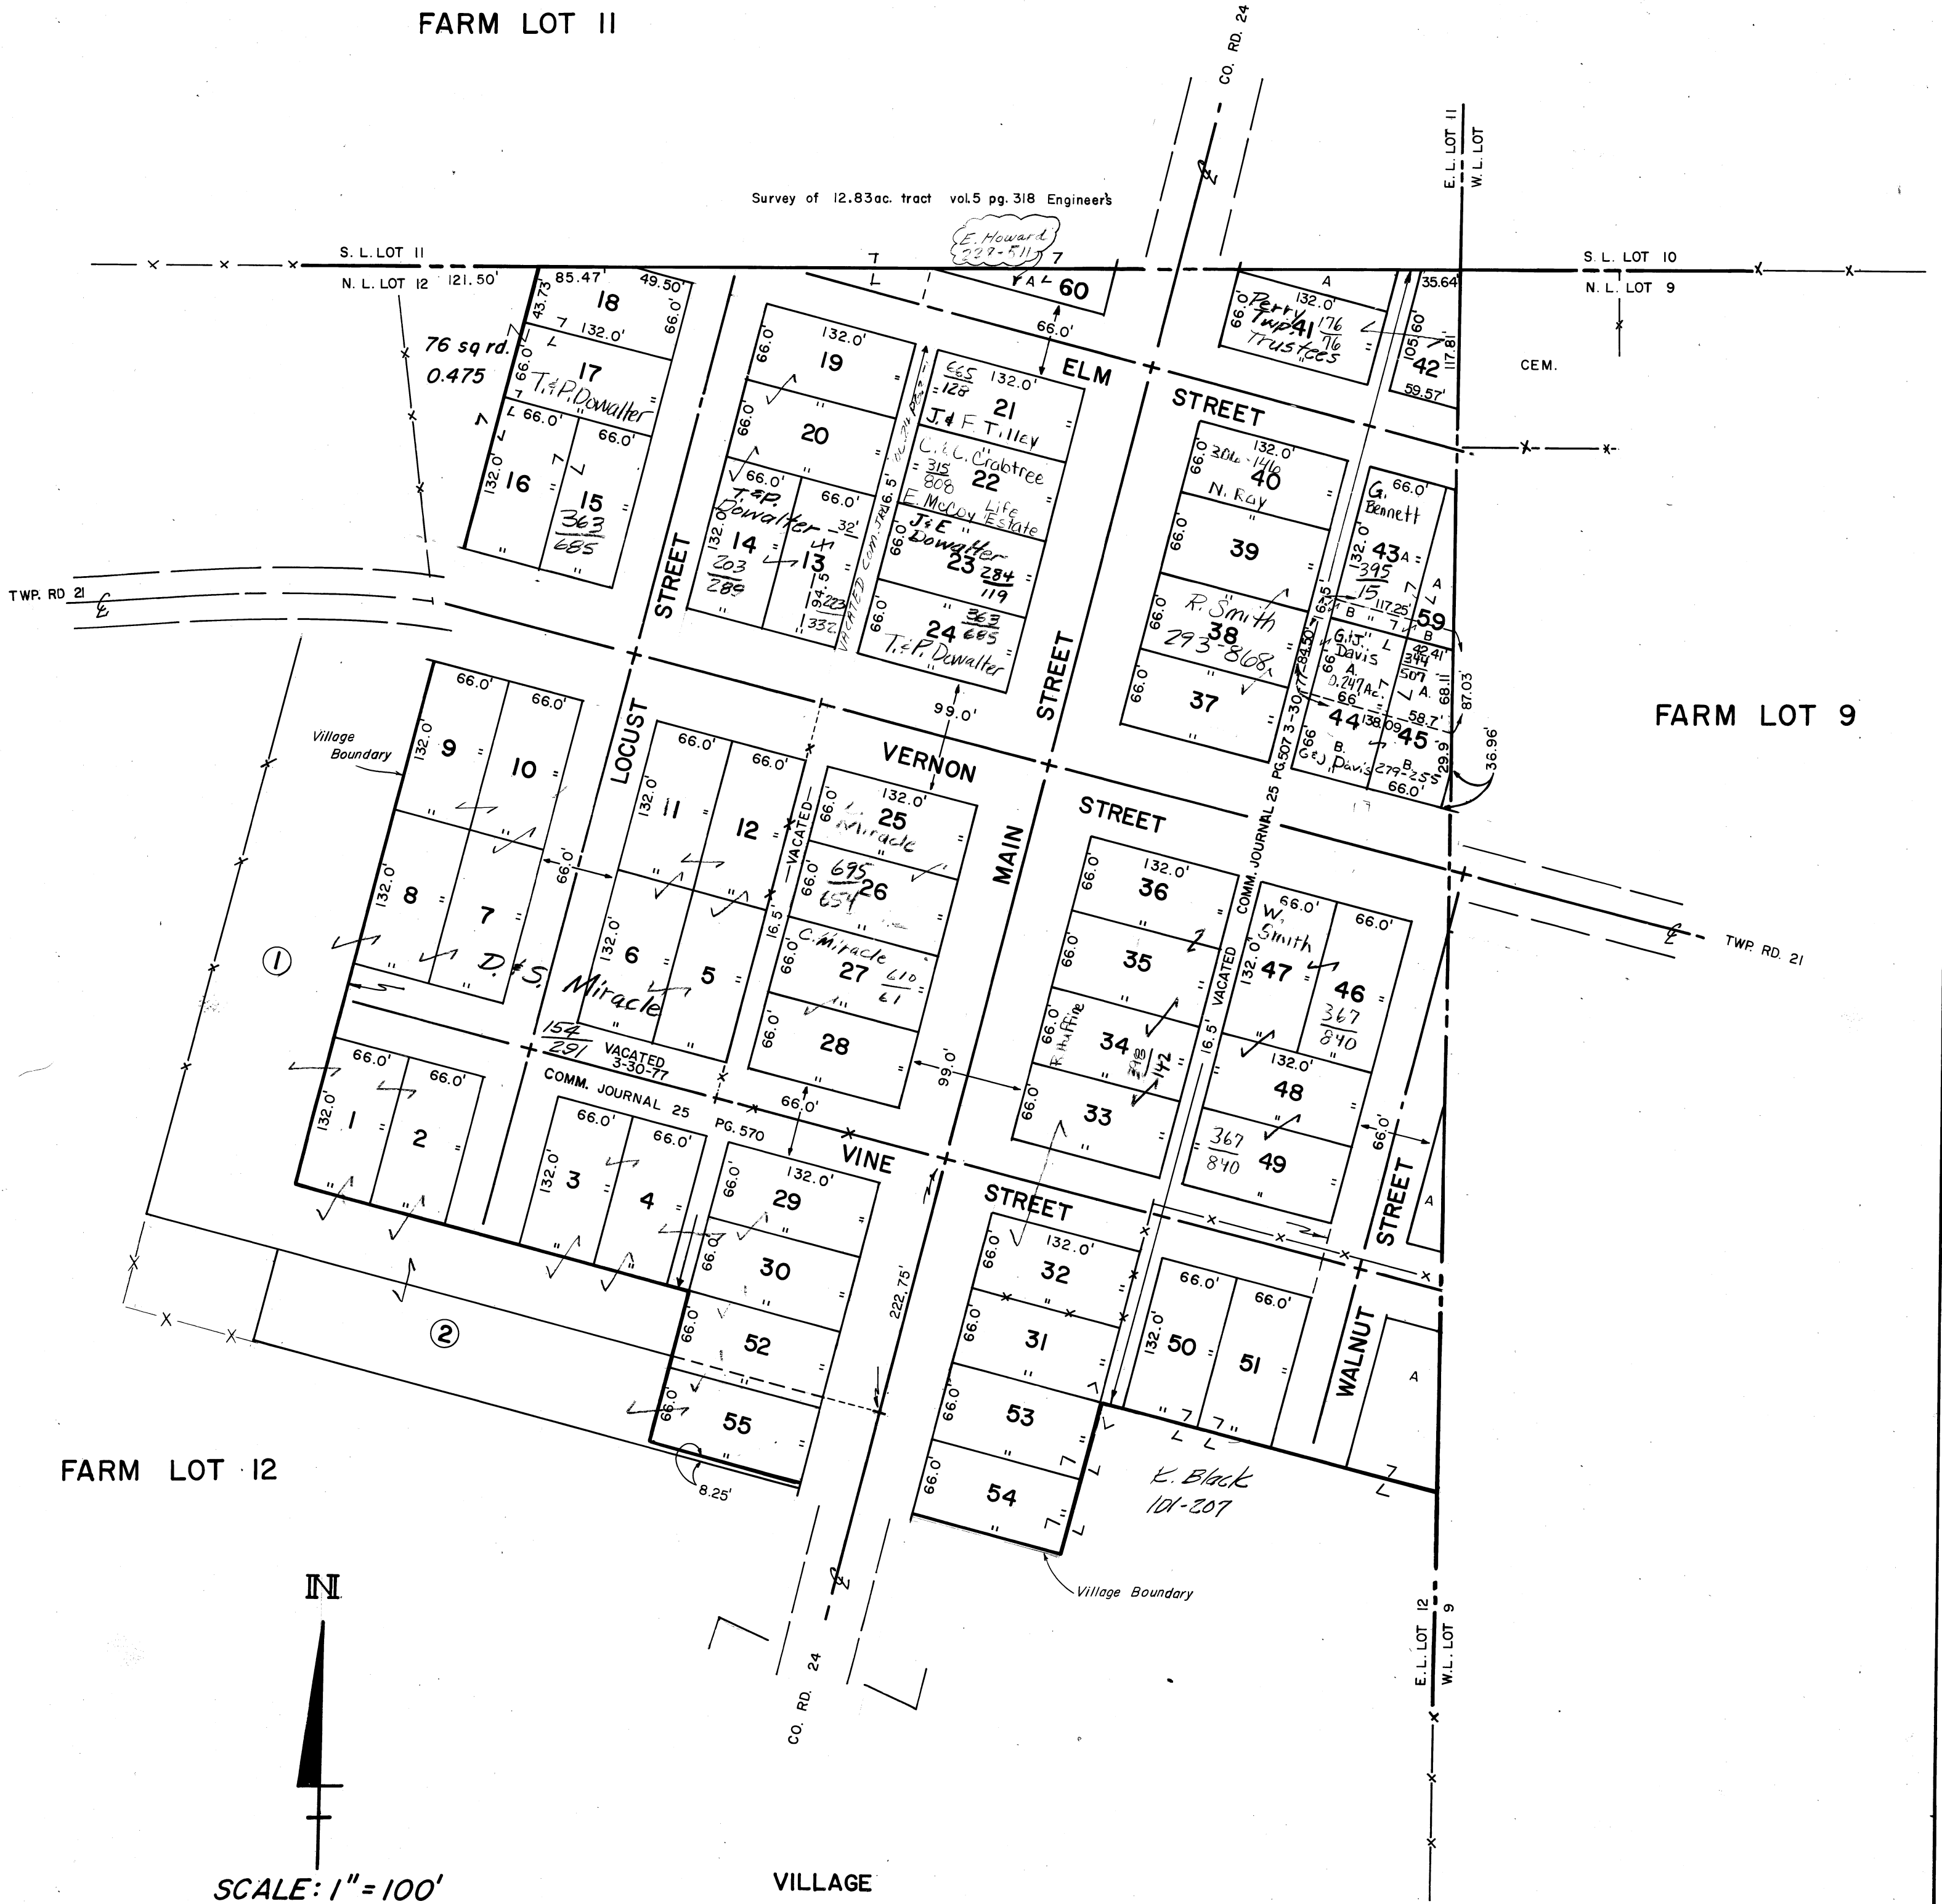

FARM LOT 9

FARM LOT 12

N

SCALE: 1" = 100'

FENCE LINES SCALED FROM AERIAL PHOTO

VILLAGE
OF
SOUTH WOODBURY
PERU TOWNSHIP

LEGAL DISCLAIMER:

Public information data is furnished by this office with no expressed or implied warranties, concerning the accuracy of this data. This office assumes no liability whatsoever associated with the use or misuse of such data. The property ownership maps are an interpretation of the public records on file in the Morrow County Recorder's Office. The Morrow County Engineer shall be saved harmless from any and all claims arising from the use of the same.

Prepared by
Morrow County Engineer's Office
 L. Randy Bush — County Engineer

SOUTH WOODBURY

Mike McLain DWG. BY: J. Weaver 3-13-71
 12-8-71 CHK. BY: Mike McLain