



WILLIAMSPORT

CONGRESS TWP.

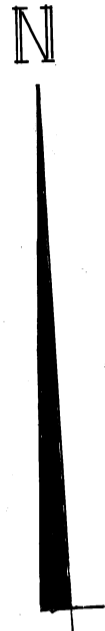

SCALE: 1" = 100'

FENCE LINES SCALED FROM AERIAL PHOTO

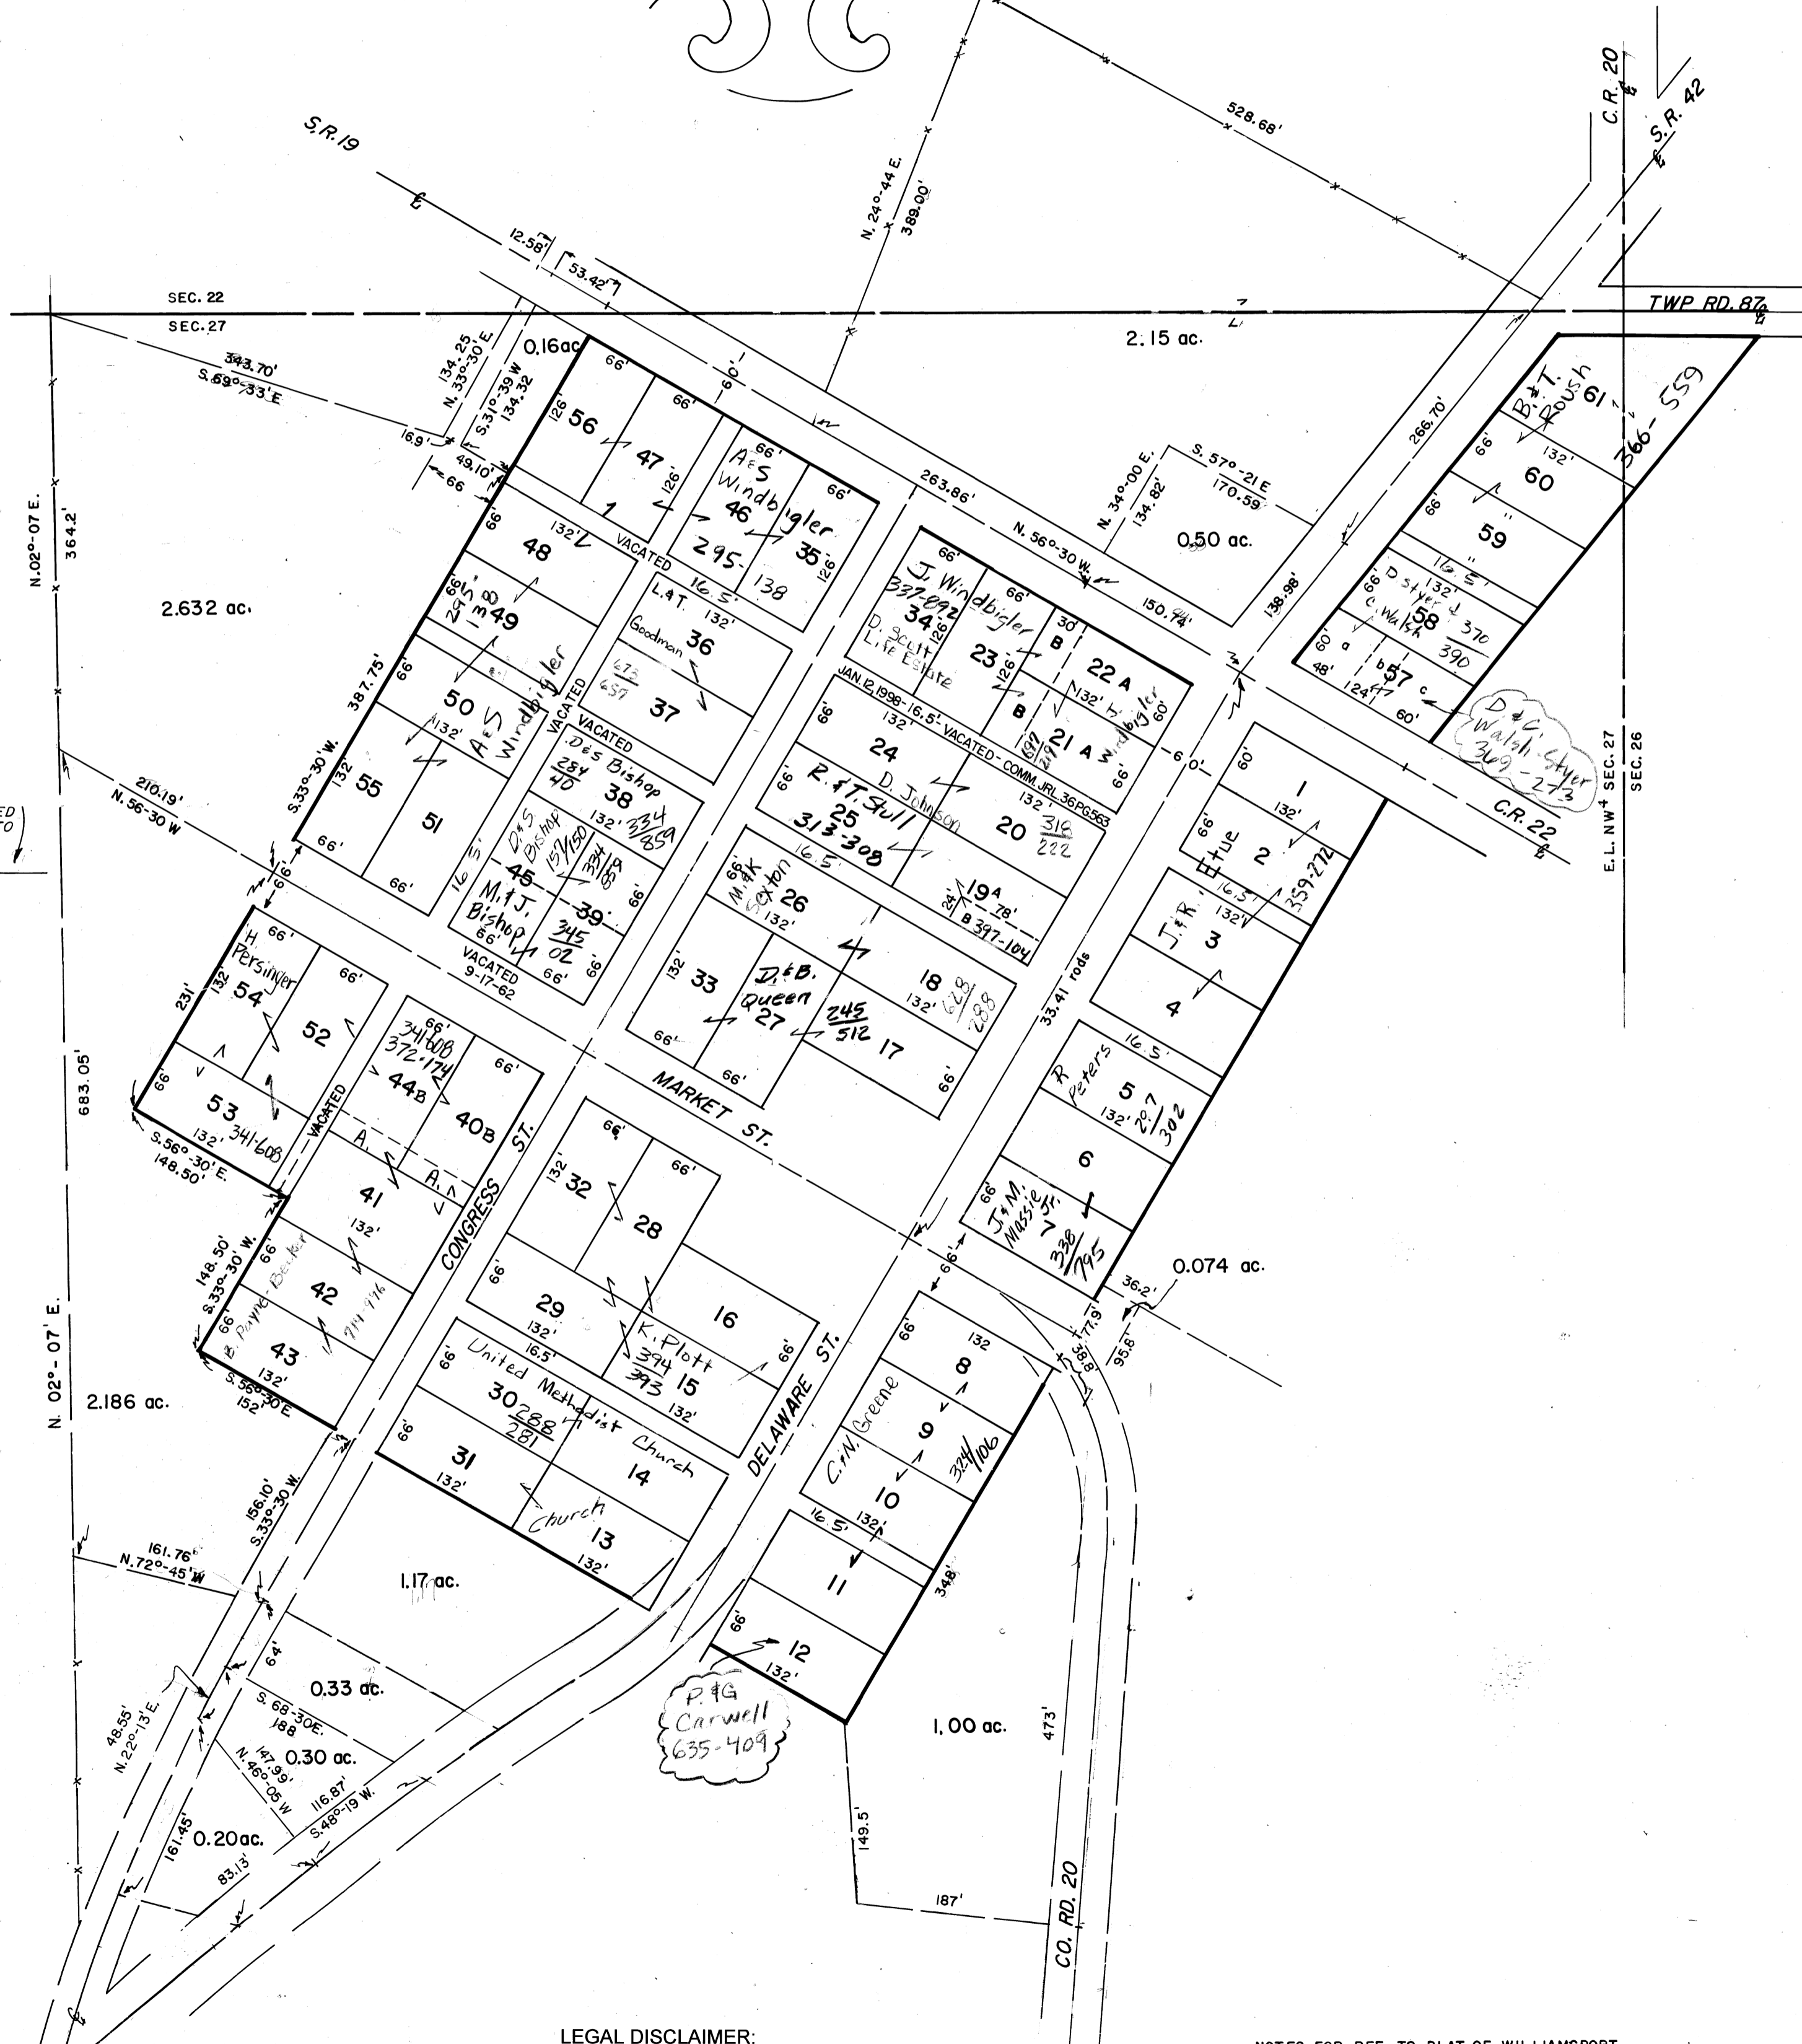

LEGAL DISCLAIMER:

Public information data is furnished by this office with no expressed or implied warranties, concerning the accuracy of this data. This office assumes no liability whatsoever associated with the use or misuse of such data. The property ownership maps are an interpretation of the public records on file in the Morrow County Recorder's Office. The Morrow County Engineer shall be saved harmless from any and all claims arising from the use of the same.

NOTES FOR REF. TO PLAT OF WILLIAMSPORT

Engineer's Office Trans. Record vol. I pg. 351 All of village
Several surrounding properties have poor descriptions
Alleys 16.5'

Prepared by
Morrow County Engineer's Office
L. Randy Bush — County Engineer

WILLIAMSPORT

Drawn By: Mike Mahain 7-22-77
Checked By: M. McCloskey 5-72